



AZIZI AMEER



FLOOR PLANS &
FLOOR PLATES

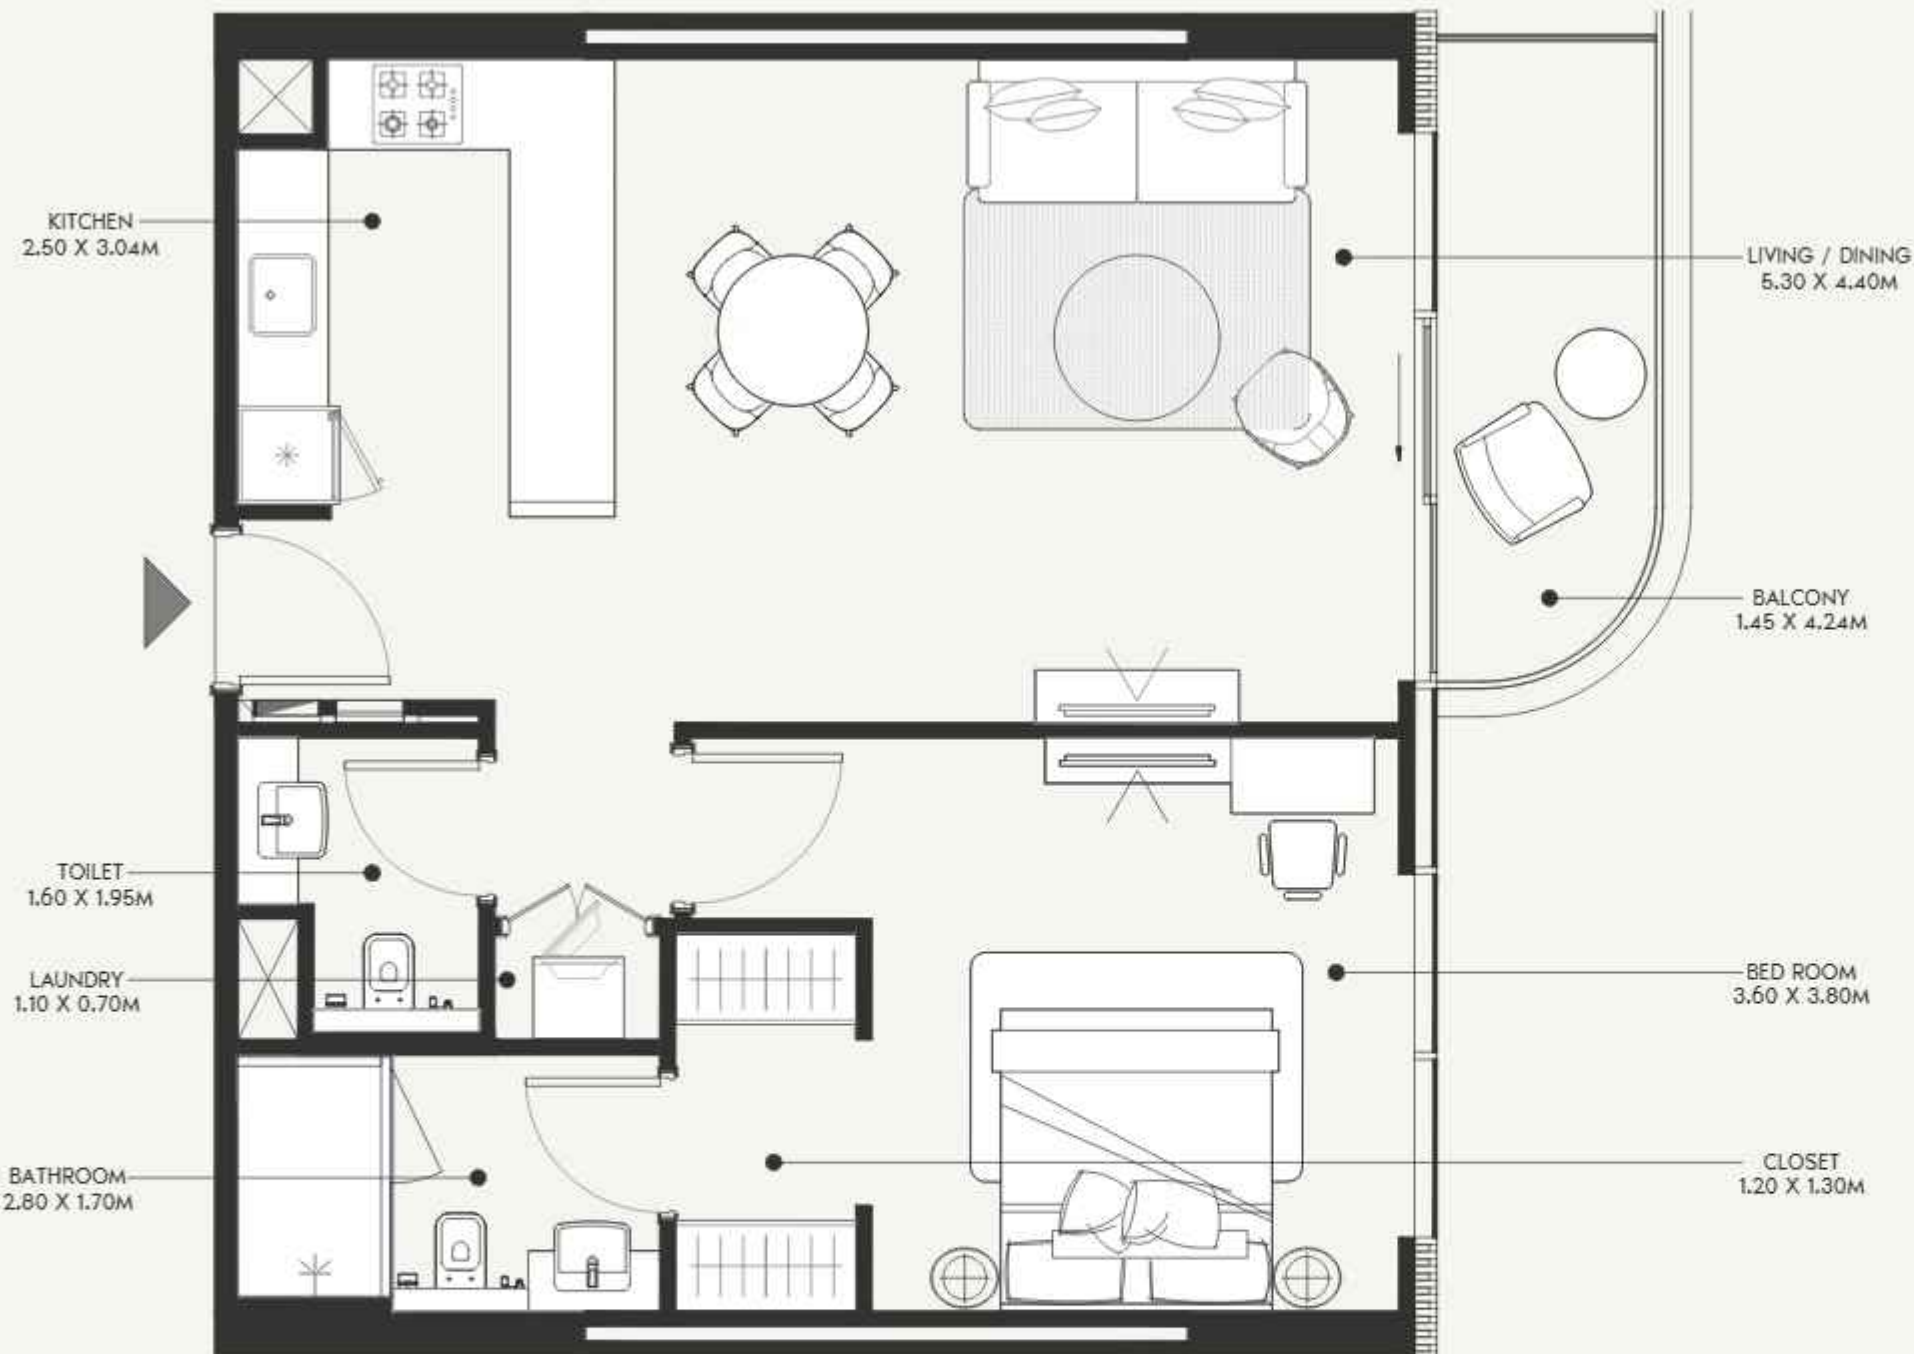

SCALE: N.T.S

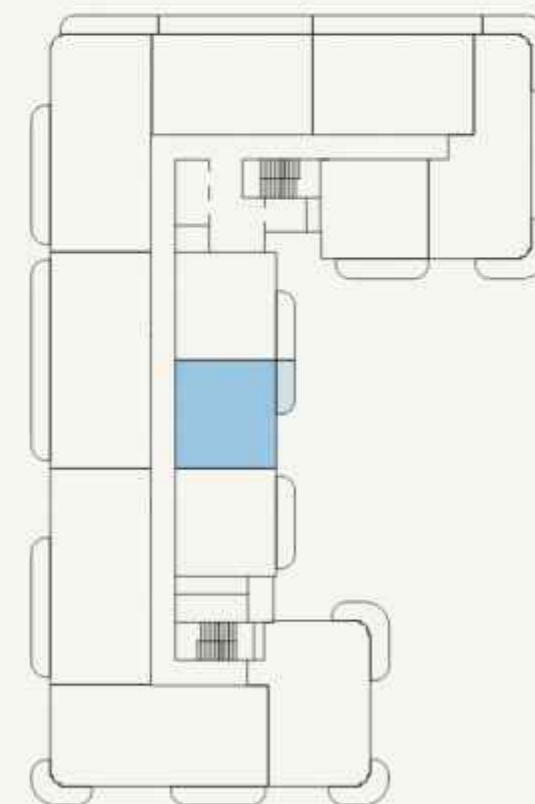

SCALE: N.T.S

AZIZI

FLOOR NO:
6TH FLOOR

UNIT TYPE:
1 BEDROOM (TYPE-01A)

APARTMENT AREA:
728.51 SQ.FT. (67.68 SQ.M.)


BALCONY AREA:
68.67 SQ.FT. (6.38 SQ.M.)

DISCLAIMER:
THE COLORED MARKETING FLOOR PLANS PROVIDED BY THE DEVELOPER ARE FOR ILLUSTRATIVE PURPOSES ONLY. ACTUAL DIMENSIONS, LAYOUT, AND FINISHES MAY VARY FROM THOSE DEPICTED IN THE PLANS. FURNITURE, FIXTURES, AND EQUIPMENT SHOWN IN THE PLANS ARE FOR DECORATIVE PURPOSES ONLY AND ARE NOT INCLUDED IN THE PURCHASE OR LEASE OF THE PROPERTY. THE DEVELOPER RESERVES THE RIGHT TO MAKE MODIFICATIONS, REVISIONS, AND CHANGES TO THE FLOOR PLANS, SPECIFICATIONS, AND FEATURES WITHOUT PRIOR NOTICE.


TOTAL APARTMENT AREA:
797.18 SQ.FT. (74.06 SQ.M.)

PROJECT NAME / BUILDING:
AFRA 026

UNIT NO:
602 & 702

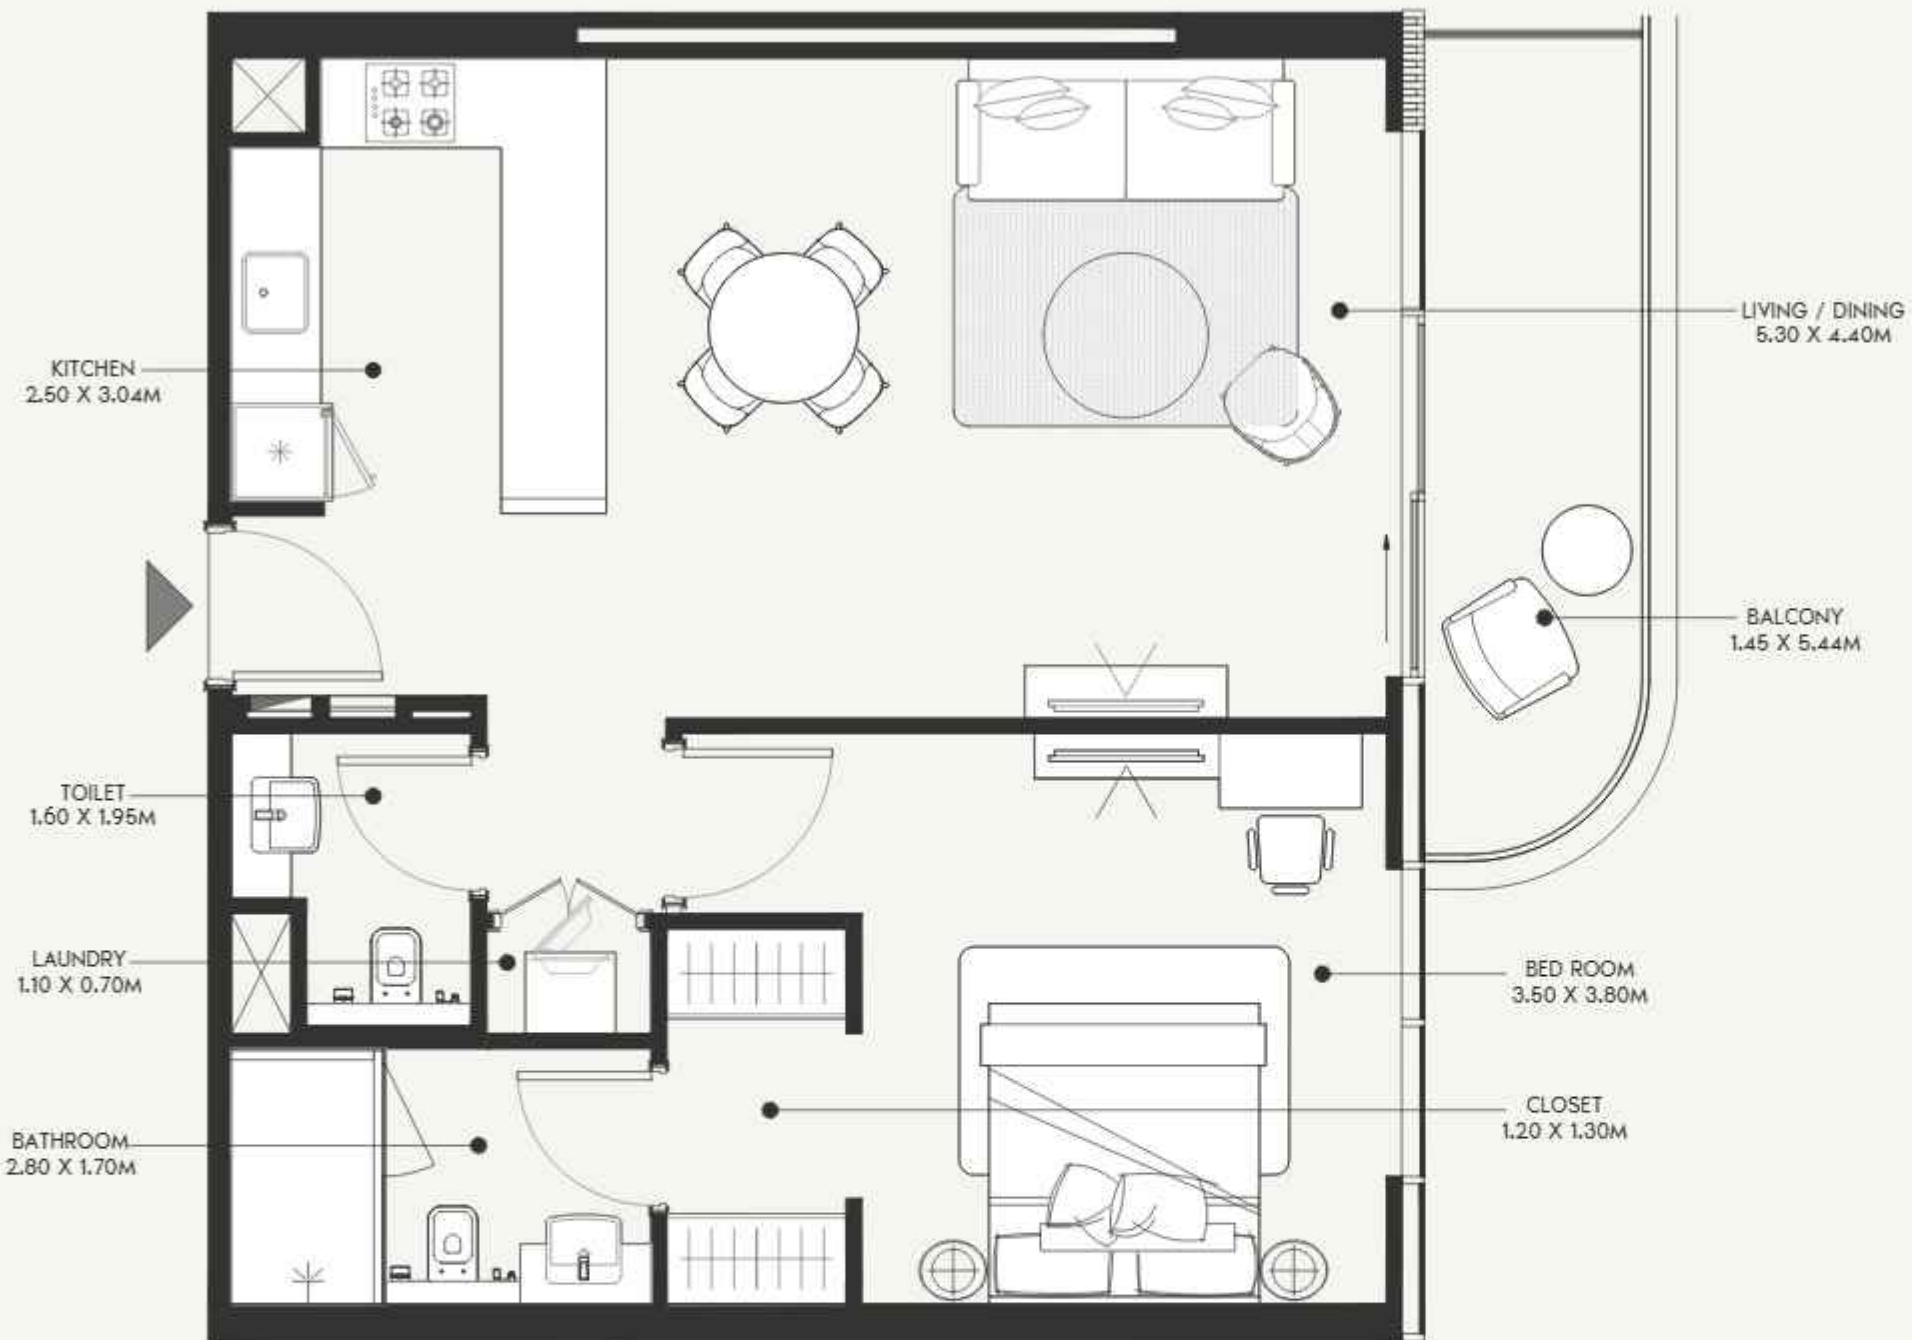

SCALE: N.T.S

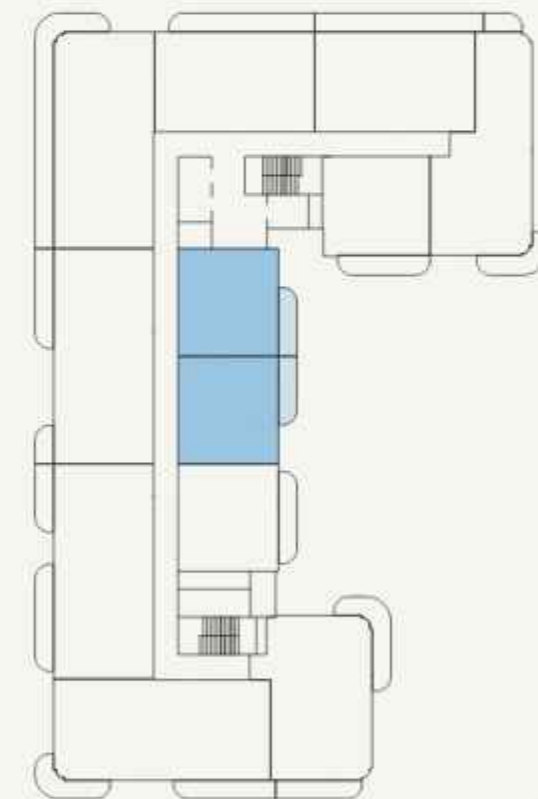

SCALE: N.T.S

AZIZI

FLOOR NO:

4TH FLOOR

UNIT TYPE:

1 BEDROOM (TYPE-01B)

APARTMENT AREA:

728.62 SQ.FT. (67.69 SQ.M.)

BALCONY AREA:

87.83 SQ.FT. (8.16 SQ.M.)

DISCLAIMER:

THE COLORED MARKETING FLOOR PLANS PROVIDED BY THE DEVELOPER ARE FOR ILLUSTRATIVE PURPOSES ONLY. ACTUAL DIMENSIONS, LAYOUT, AND FINISHES MAY VARY FROM THOSE DEPICTED IN THE PLANS. FURNITURE, FIXTURES, AND EQUIPMENT SHOWN IN THE PLANS ARE FOR DECORATIVE PURPOSES ONLY AND ARE NOT INCLUDED IN THE PURCHASE OR LEASE OF THE PROPERTY. THE DEVELOPER RESERVES THE RIGHT TO MAKE MODIFICATIONS, REVISIONS, AND CHANGES TO THE FLOOR PLANS, SPECIFICATIONS, AND FEATURES WITHOUT PRIOR NOTICE.

TOTAL APARTMENT AREA:


816.45 SQ.FT. (75.85 SQ.M.)

PROJECT NAME / BUILDING:


AFRA 026

UNIT NO:

201 TO 901, 402,502 & 802

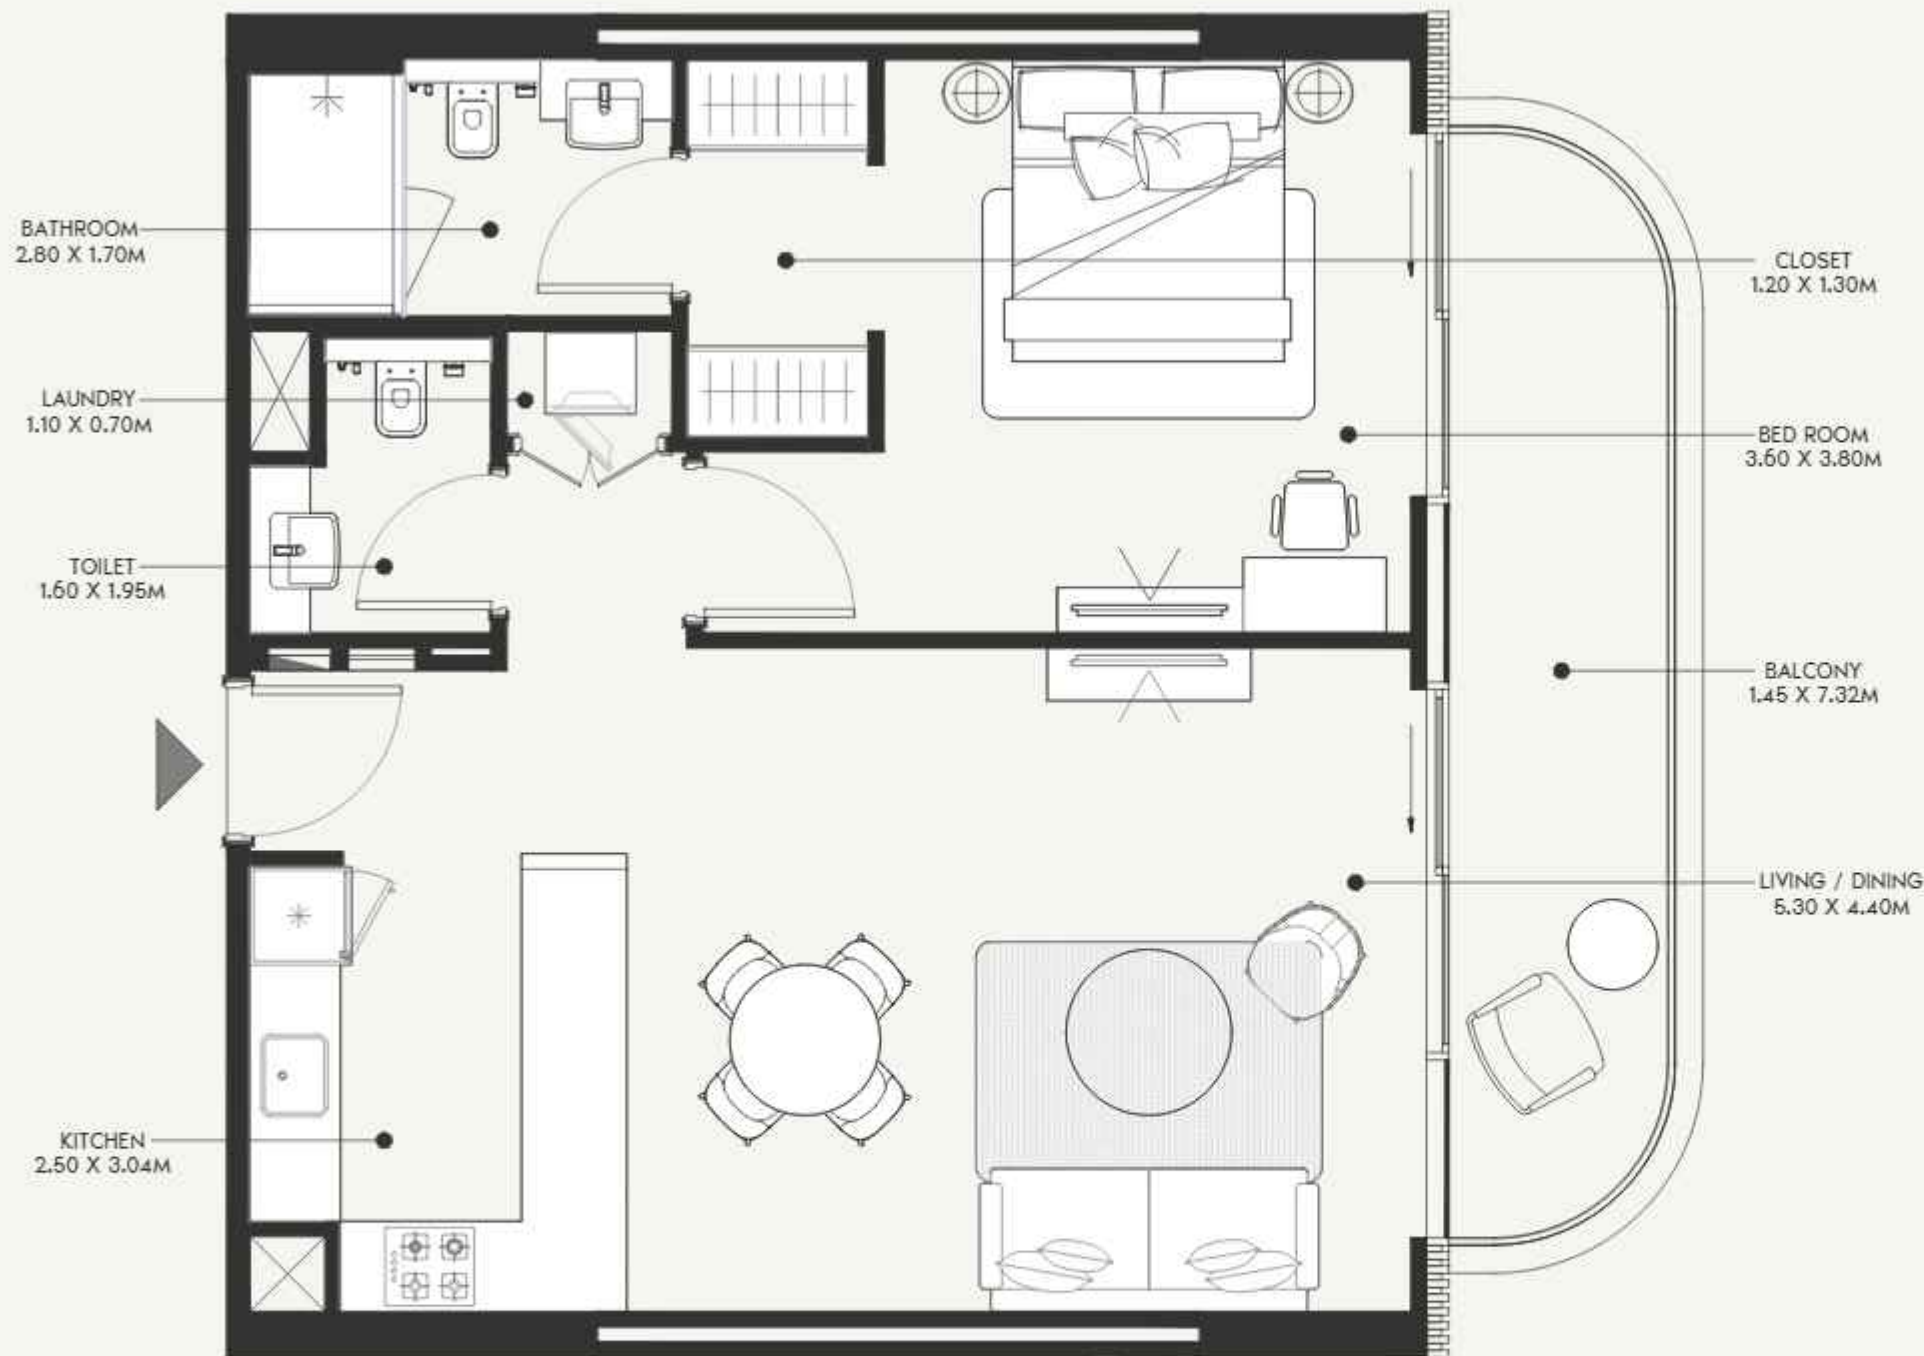

SCALE: N.T.S

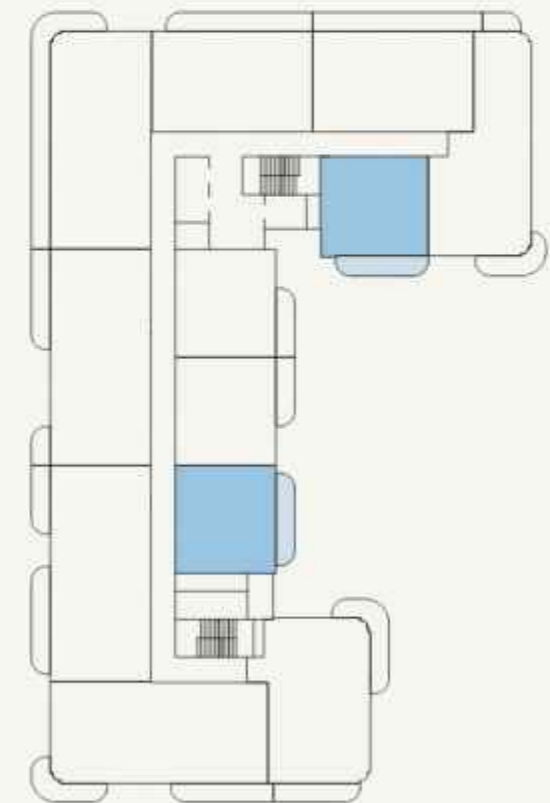

SCALE: N.T.S

AZIZI

FLOOR NO:
4TH FLOOR

UNIT TYPE:
1 BEDROOM (TYPE-01C)

APARTMENT AREA:
729.58 SQ.FT. (67.78 SQ.M.)


BALCONY AREA:
113.99 SQ.FT. (10.59 SQ.M.)

DISCLAIMER:
THE COLORED MARKETING FLOOR PLANS PROVIDED BY THE DEVELOPER ARE FOR ILLUSTRATIVE PURPOSES ONLY. ACTUAL DIMENSIONS, LAYOUT, AND FINISHES MAY VARY FROM THOSE DEPICTED IN THE PLANS. FURNITURE, FIXTURES, AND EQUIPMENT SHOWN IN THE PLANS ARE FOR DECORATIVE PURPOSES ONLY AND ARE NOT INCLUDED IN THE PURCHASE OR LEASE OF THE PROPERTY. THE DEVELOPER RESERVES THE RIGHT TO MAKE MODIFICATIONS, REVISIONS, AND CHANGES TO THE FLOOR PLANS, SPECIFICATIONS, AND FEATURES WITHOUT PRIOR NOTICE.


TOTAL APARTMENT AREA:
843.57 SQ.FT. (78.37 SQ.M.)

PROJECT NAME / BUILDING:
AFRA 026

UNIT NO:
**403,412,503,512,603,612,
703,712,803 & 812**

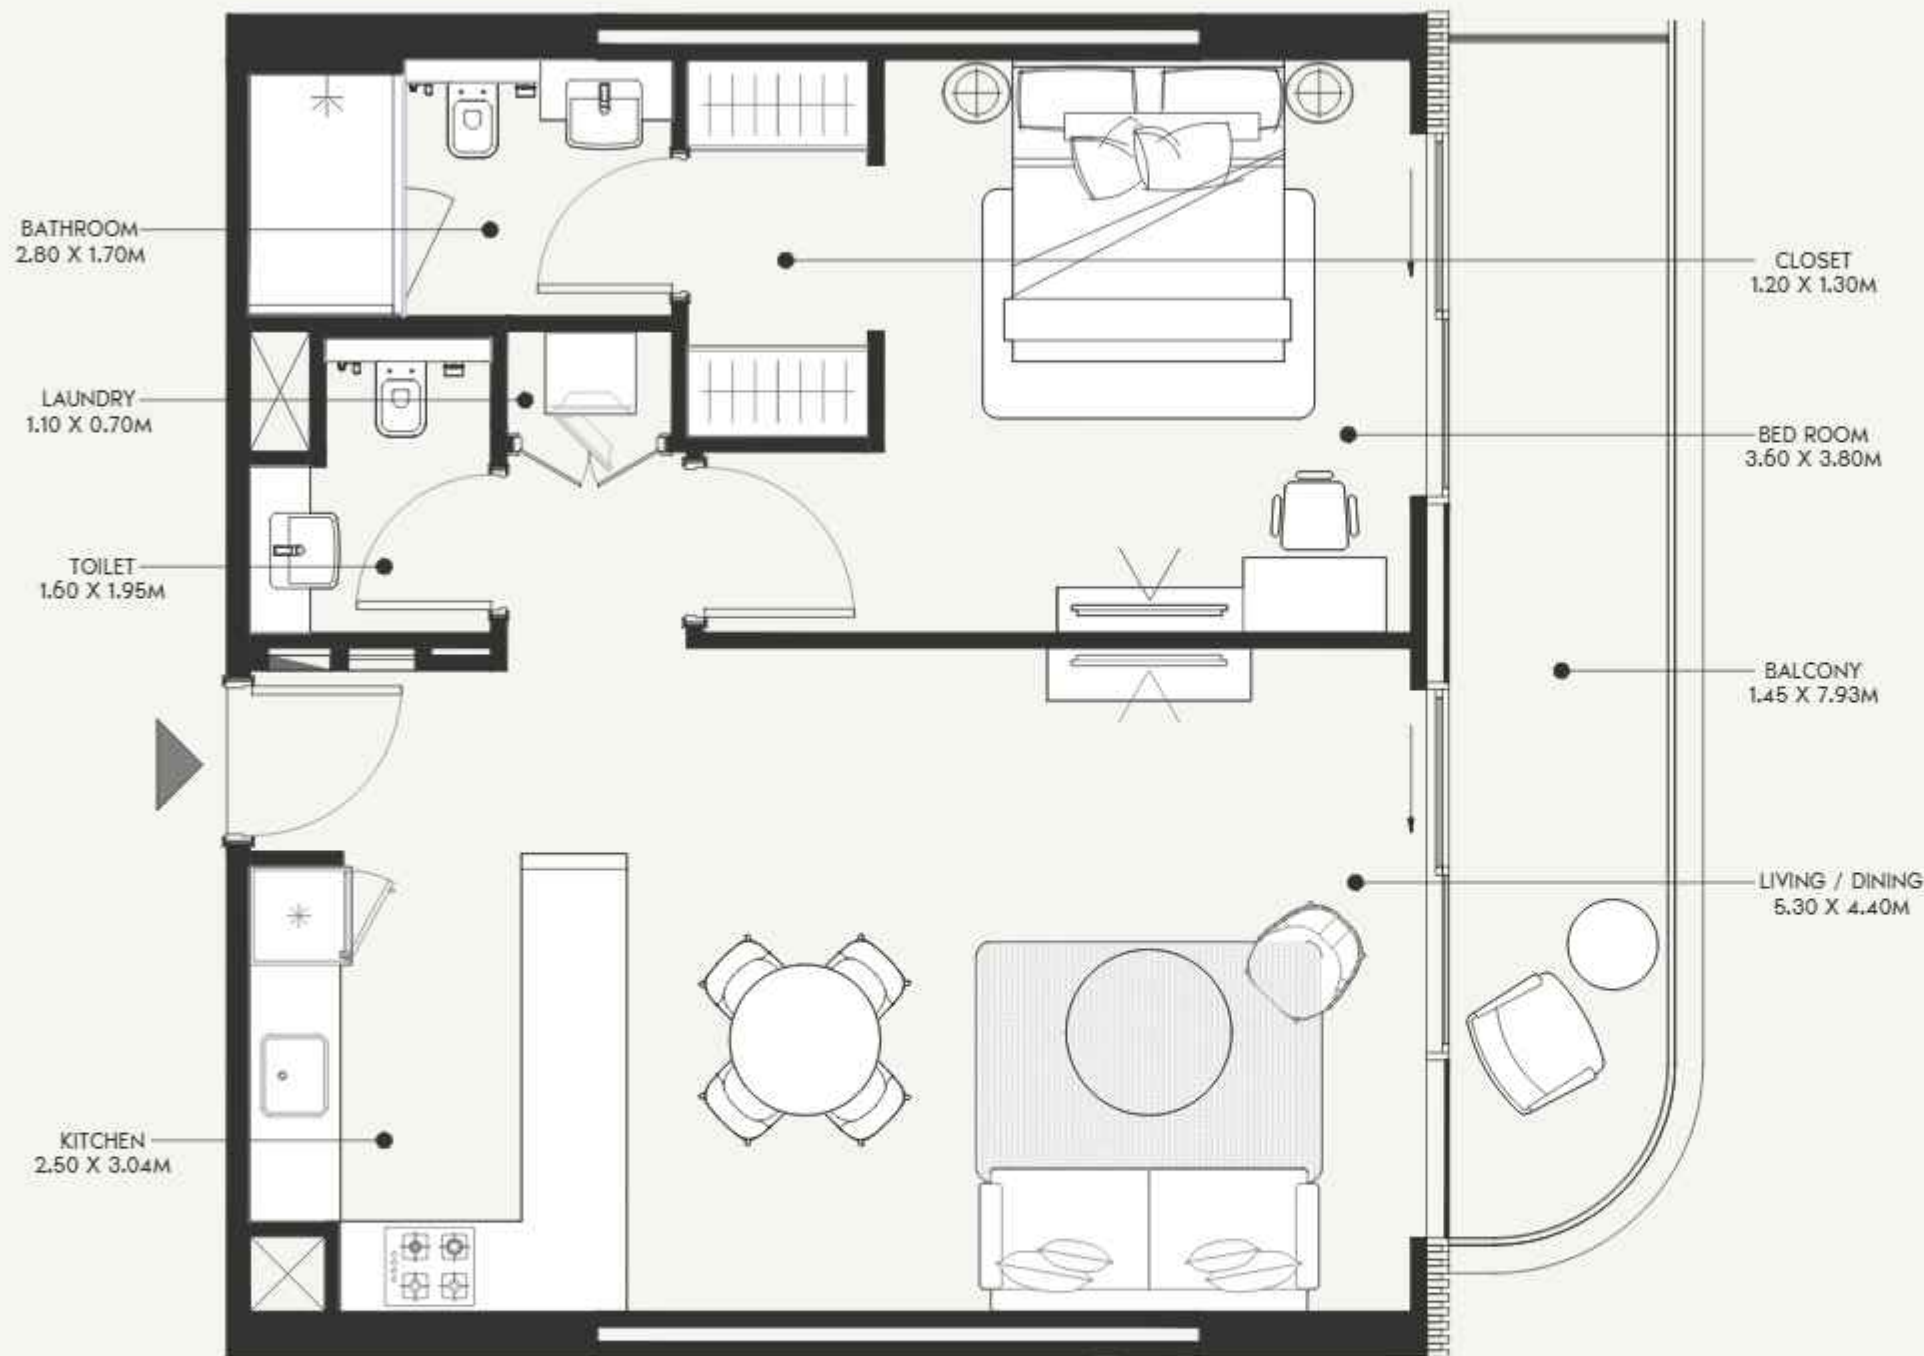

SCALE: N.T.S

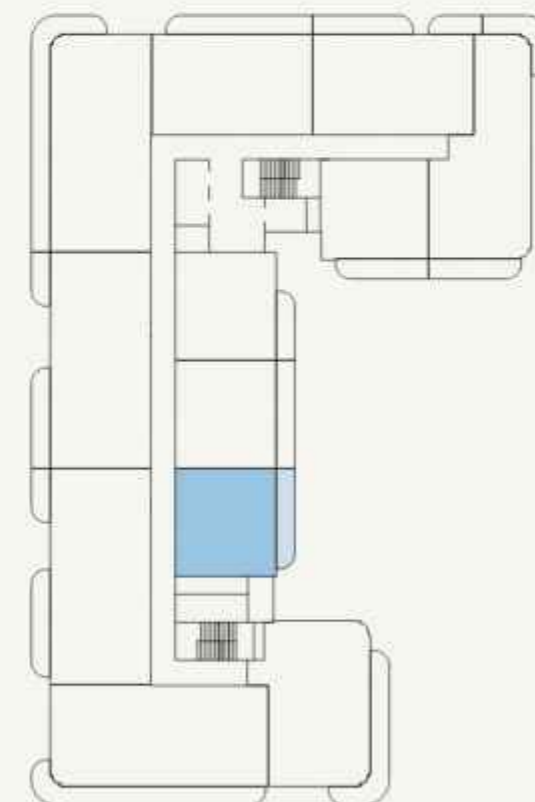

SCALE: N.T.S

AZIZI

FLOOR NO:
2ND FLOOR

UNIT TYPE:
1 BEDROOM (TYPE-01D)

APARTMENT AREA:
729.58 SQ.FT. (67.78 SQ.M.)


BALCONY AREA:
127.02 SQ.FT. (11.80 SQ.M.)

DISCLAIMER:
THE COLORED MARKETING FLOOR PLANS PROVIDED BY THE DEVELOPER ARE FOR ILLUSTRATIVE PURPOSES ONLY. ACTUAL DIMENSIONS, LAYOUT, AND FINISHES MAY VARY FROM THOSE DEPICTED IN THE PLANS. FURNITURE, FIXTURES, AND EQUIPMENT SHOWN IN THE PLANS ARE FOR DECORATIVE PURPOSES ONLY AND ARE NOT INCLUDED IN THE PURCHASE OR LEASE OF THE PROPERTY. THE DEVELOPER RESERVES THE RIGHT TO MAKE MODIFICATIONS, REVISIONS, AND CHANGES TO THE FLOOR PLANS, SPECIFICATIONS, AND FEATURES WITHOUT PRIOR NOTICE.


TOTAL APARTMENT AREA:
856.60 SQ.FT. (79.58 SQ.M.)

PROJECT NAME / BUILDING:
AFRA 026

UNIT NO:
203,303 & 903

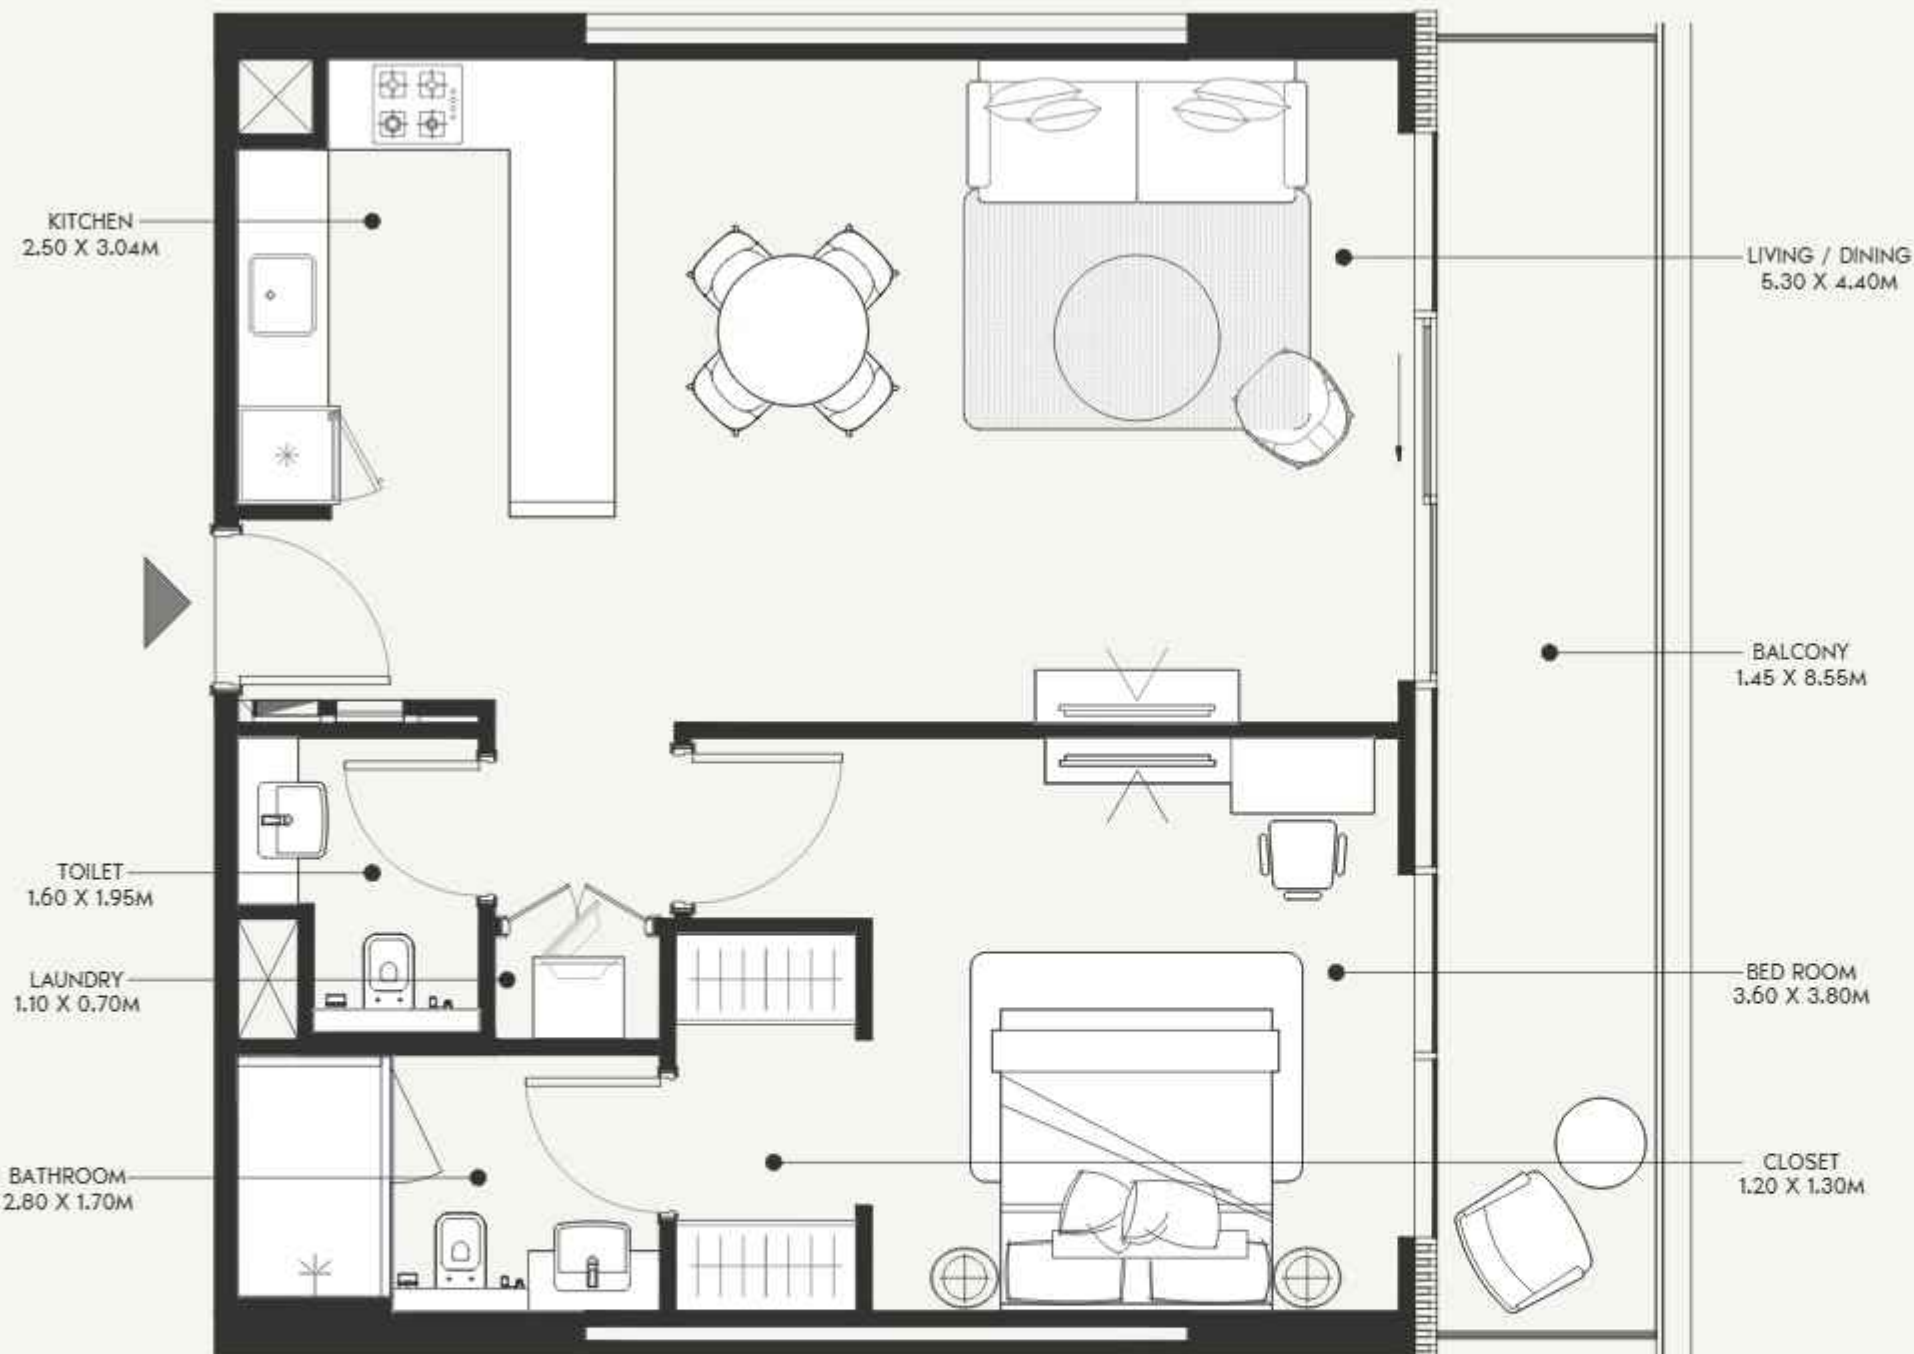

SCALE: N.T.S

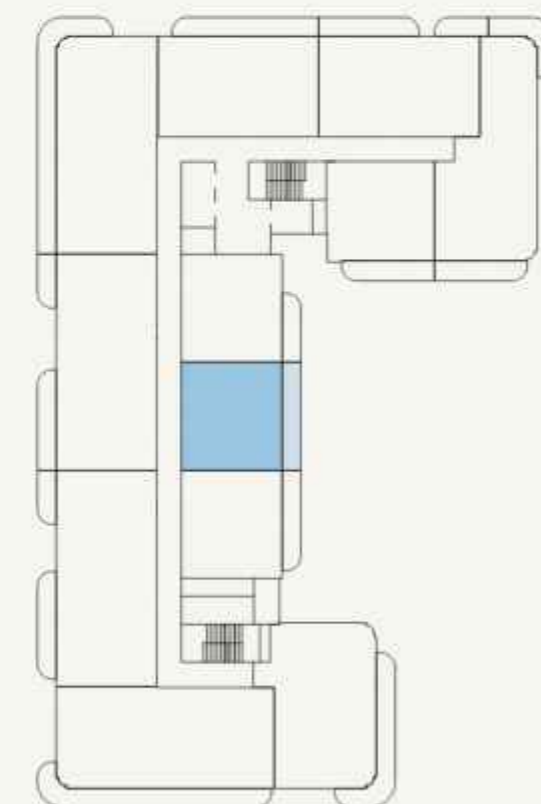

SCALE: N.T.S



AZIZI

FLOOR NO:
2ND FLOOR

UNIT TYPE:
1 BEDROOM (TYPE-01E)

APARTMENT AREA:
730.23 SQ.FT. (67.84 SQ.M.)


BALCONY AREA:
139.39 SQ.FT. (12.95 SQ.M.)

DISCLAIMER:
THE COLORED MARKETING FLOOR PLANS PROVIDED BY THE DEVELOPER ARE FOR ILLUSTRATIVE PURPOSES ONLY. ACTUAL DIMENSIONS, LAYOUT, AND FINISHES MAY VARY FROM THOSE DEPICTED IN THE PLANS. FURNITURE, FIXTURES, AND EQUIPMENT SHOWN IN THE PLANS ARE FOR DECORATIVE PURPOSES ONLY AND ARE NOT INCLUDED IN THE PURCHASE OR LEASE OF THE PROPERTY. THE DEVELOPER RESERVES THE RIGHT TO MAKE MODIFICATIONS, REVISIONS, AND CHANGES TO THE FLOOR PLANS, SPECIFICATIONS, AND FEATURES WITHOUT PRIOR NOTICE.


TOTAL APARTMENT AREA:
869.62 SQ.FT. (80.79 SQ.M.)

PROJECT NAME / BUILDING:
AFRA 026

UNIT NO:
202,302 & 902

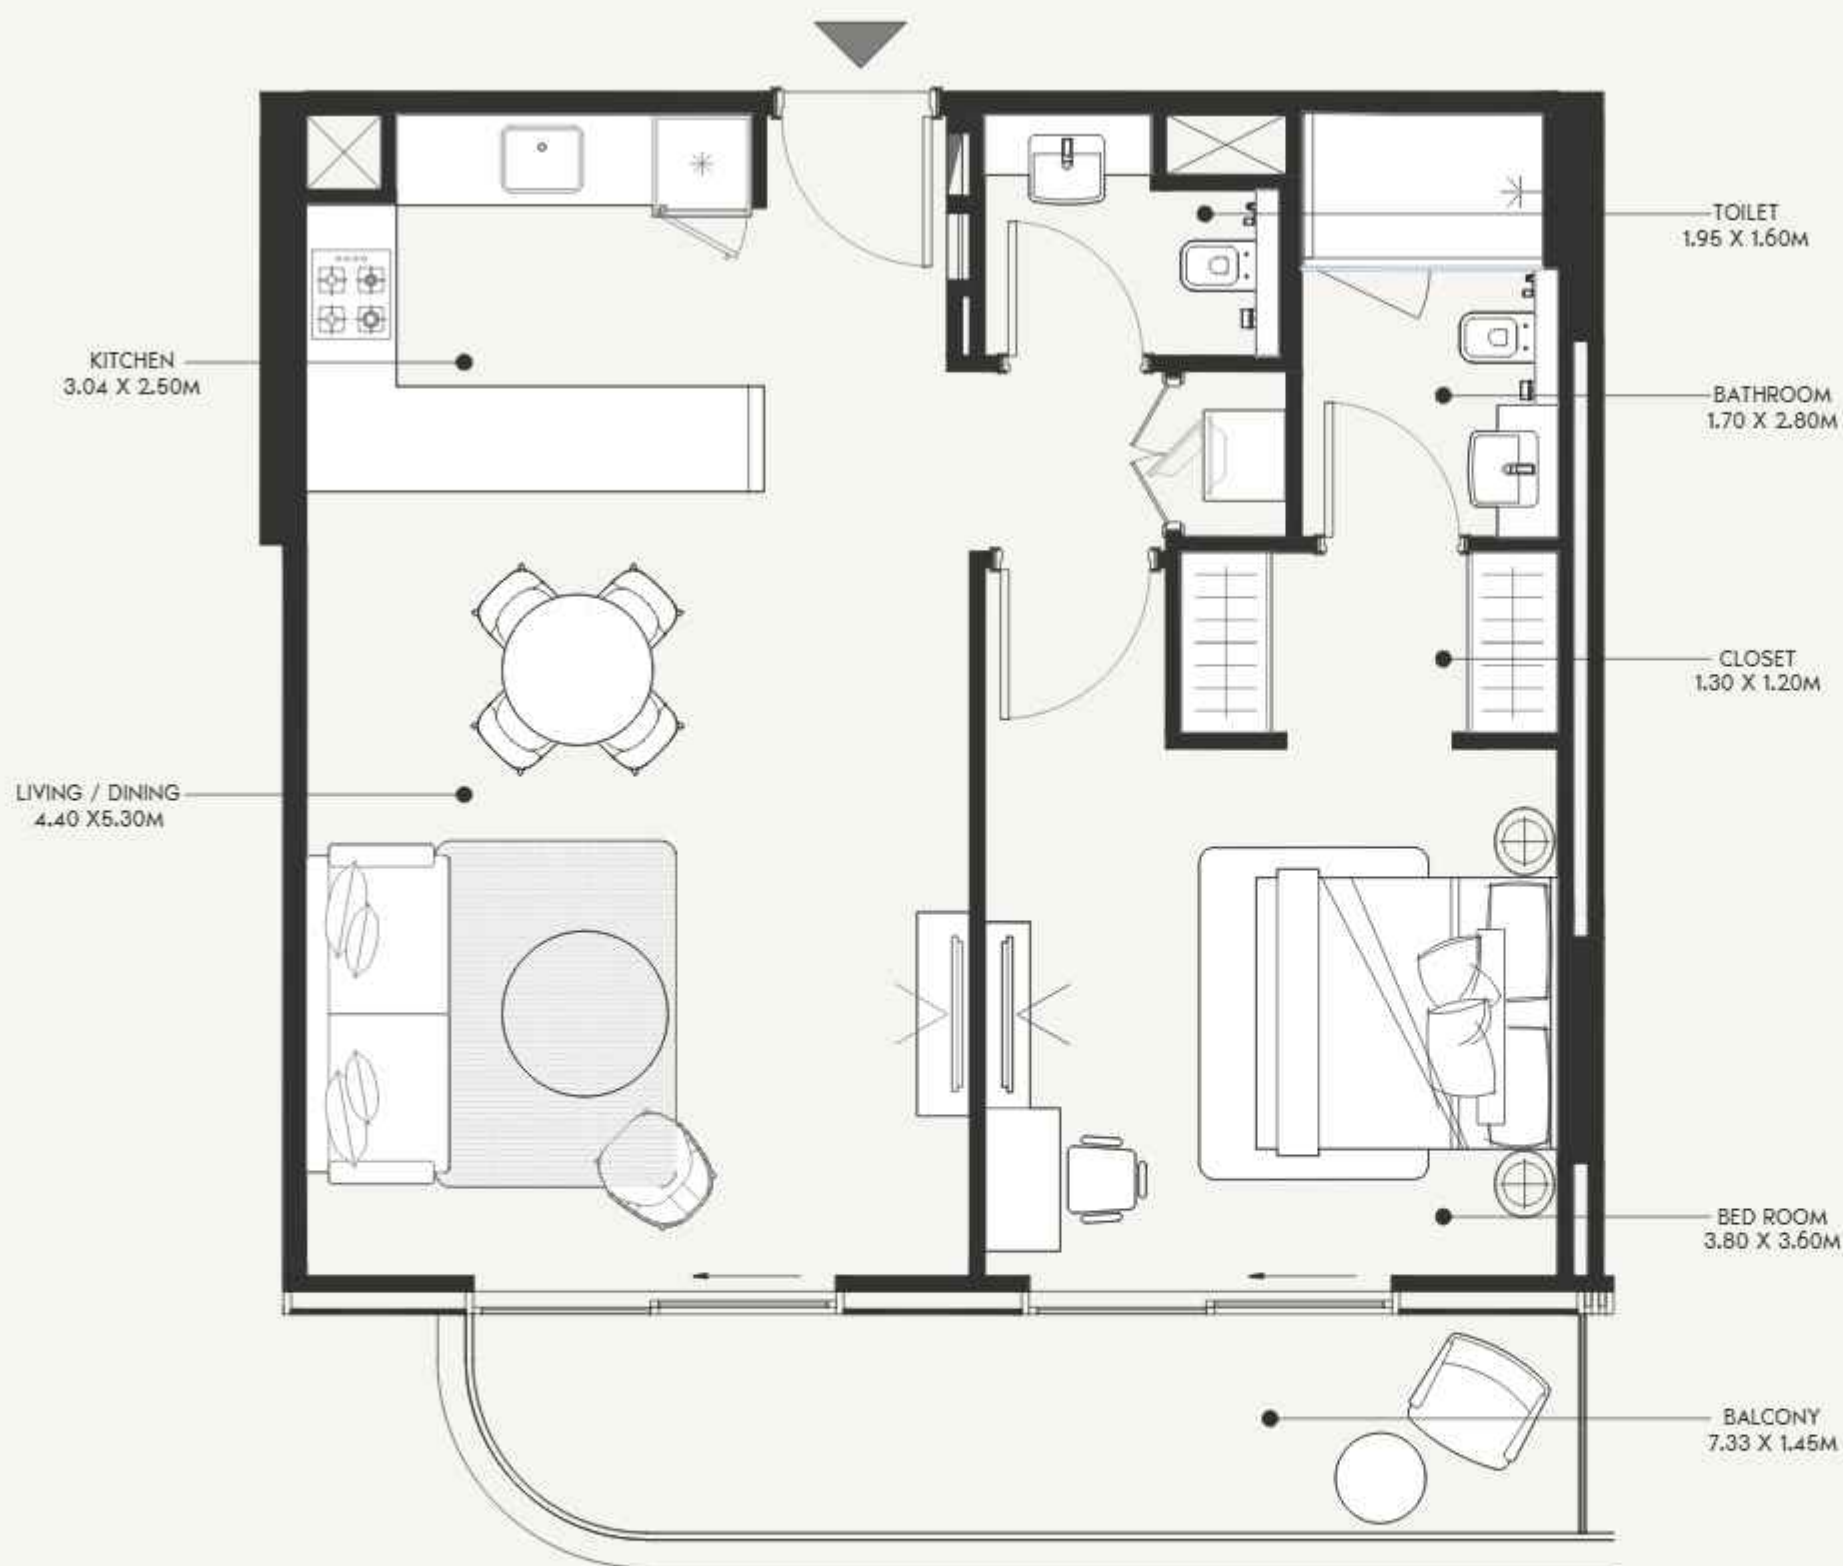

SCALE: N.T.S

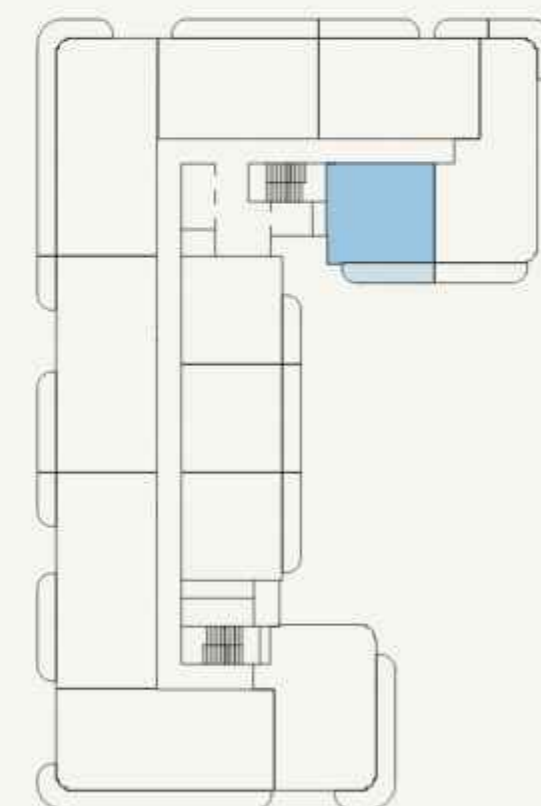

SCALE: N.T.S

AZIZI

FLOOR NO:
2ND FLOOR

UNIT TYPE:
1 BEDROOM (TYPE-01F)

APARTMENT AREA:
724.96 SQ.FT. (67.35 SQ.M.)

BALCONY AREA:
120.02 SQ.FT. (11.15 SQ.M.)

DISCLAIMER:
THE COLORED MARKETING FLOOR PLANS PROVIDED BY THE DEVELOPER ARE FOR ILLUSTRATIVE PURPOSES ONLY. ACTUAL DIMENSIONS, LAYOUT, AND FINISHES MAY VARY FROM THOSE DEPICTED IN THE PLANS. FURNITURE, FIXTURES, AND EQUIPMENT SHOWN IN THE PLANS ARE FOR DECORATIVE PURPOSES ONLY AND ARE NOT INCLUDED IN THE PURCHASE OR LEASE OF THE PROPERTY. THE DEVELOPER RESERVES THE RIGHT TO MAKE MODIFICATIONS, REVISIONS, AND CHANGES TO THE FLOOR PLANS, SPECIFICATIONS, AND FEATURES WITHOUT PRIOR NOTICE.


TOTAL APARTMENT AREA:
844.97 SQ.FT. (78.50 SQ.M.)

PROJECT NAME / BUILDING:
AFRA 026


UNIT NO:
212,312 & 912



SCALE: N.T.S

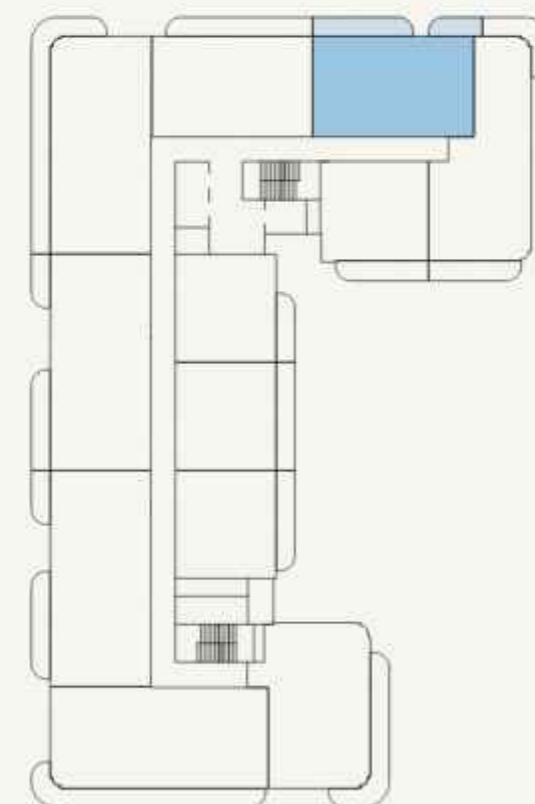

SCALE: N.T.S

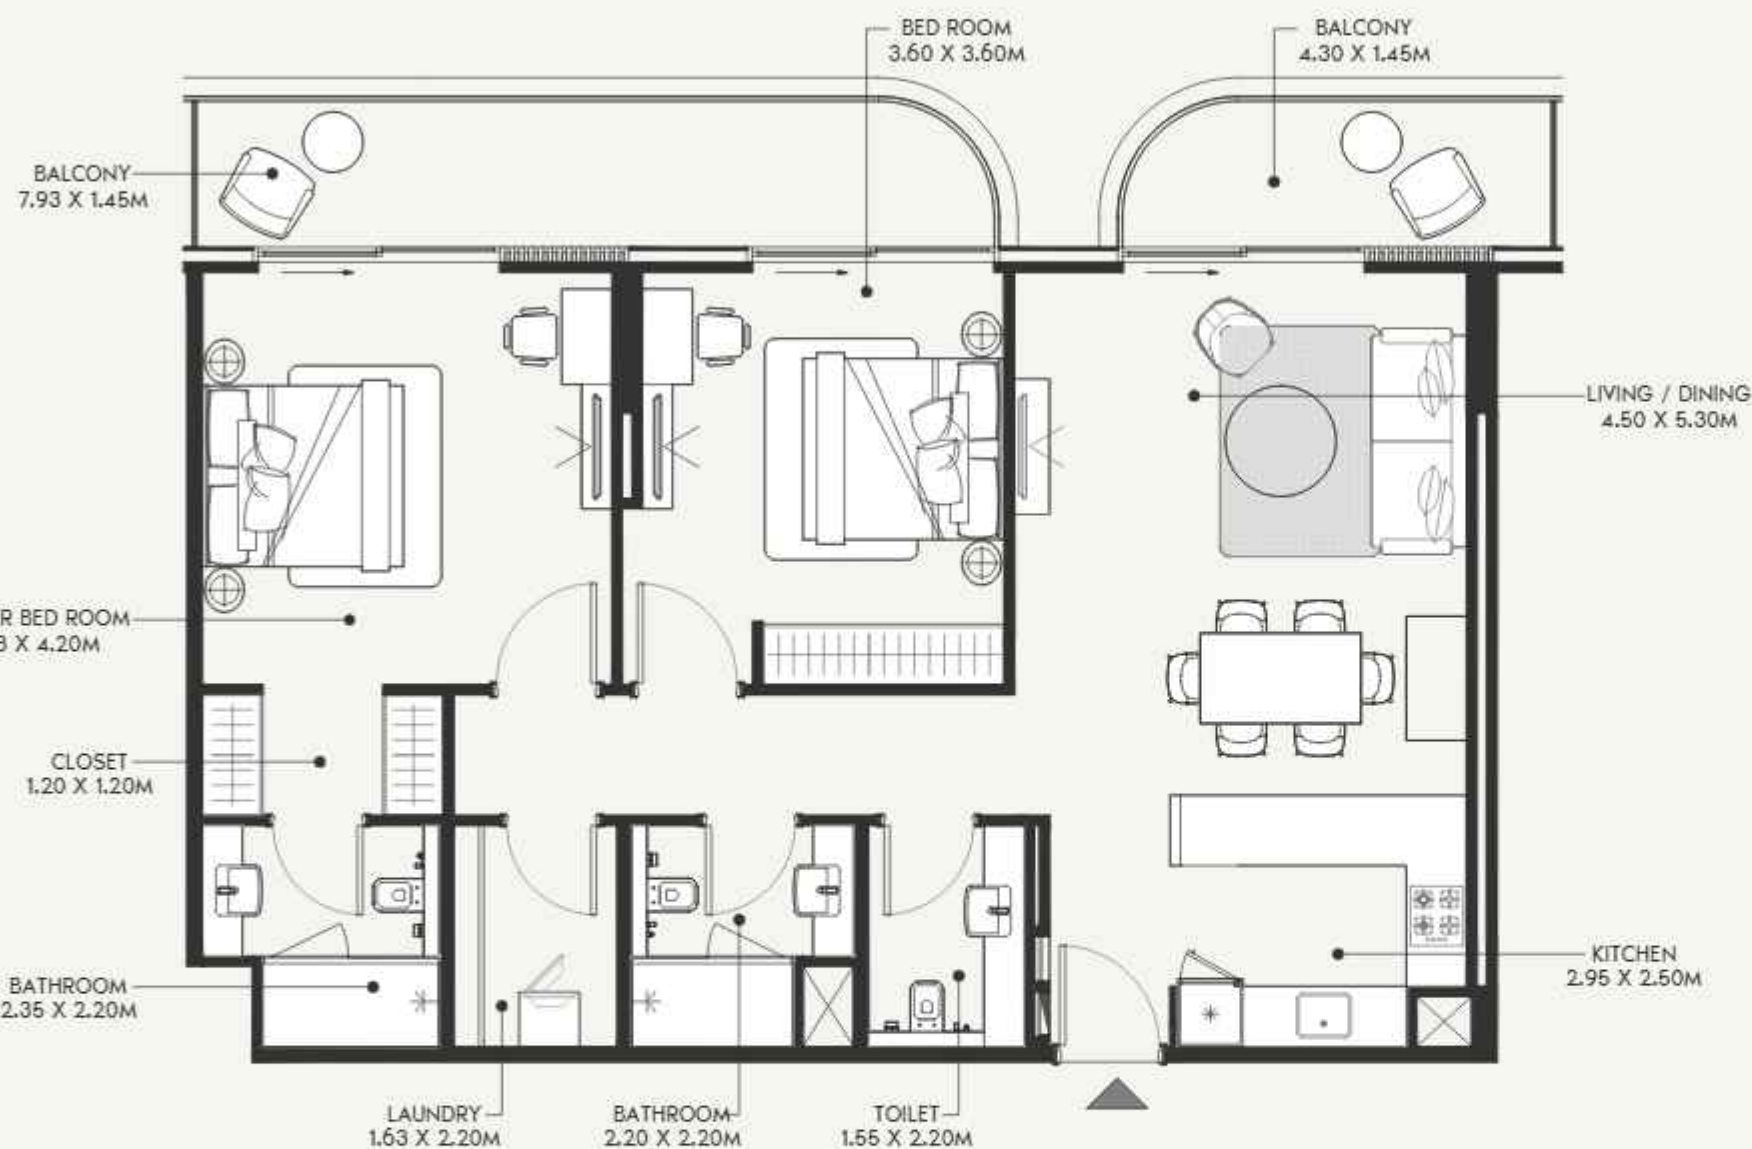

AZIZI

FLOOR NO:
2ND FLOOR

UNIT TYPE:
2 BEDROOM (TYPE-01A)

APARTMENT AREA:
1081.03 SQ.FT. (100.43 SQ.M.)


BALCONY AREA:
196.01 SQ.FT. (18.21 SQ.M.)

DISCLAIMER:
THE COLORED MARKETING FLOOR PLANS PROVIDED BY THE DEVELOPER ARE FOR ILLUSTRATIVE PURPOSES ONLY. ACTUAL DIMENSIONS, LAYOUT, AND FINISHES MAY VARY FROM THOSE DEPICTED IN THE PLANS. FURNITURE, FIXTURES, AND EQUIPMENT SHOWN IN THE PLANS ARE FOR DECORATIVE PURPOSES ONLY AND ARE NOT INCLUDED IN THE PURCHASE OR LEASE OF THE PROPERTY. THE DEVELOPER RESERVES THE RIGHT TO MAKE MODIFICATIONS, REVISIONS, AND CHANGES TO THE FLOOR PLANS, SPECIFICATIONS, AND FEATURES WITHOUT PRIOR NOTICE.


TOTAL APARTMENT AREA:
1277.04 SQ.FT. (118.64 SQ.M.)

PROJECT NAME / BUILDING:
AFRA 026

UNIT NO:
210,310 & 910

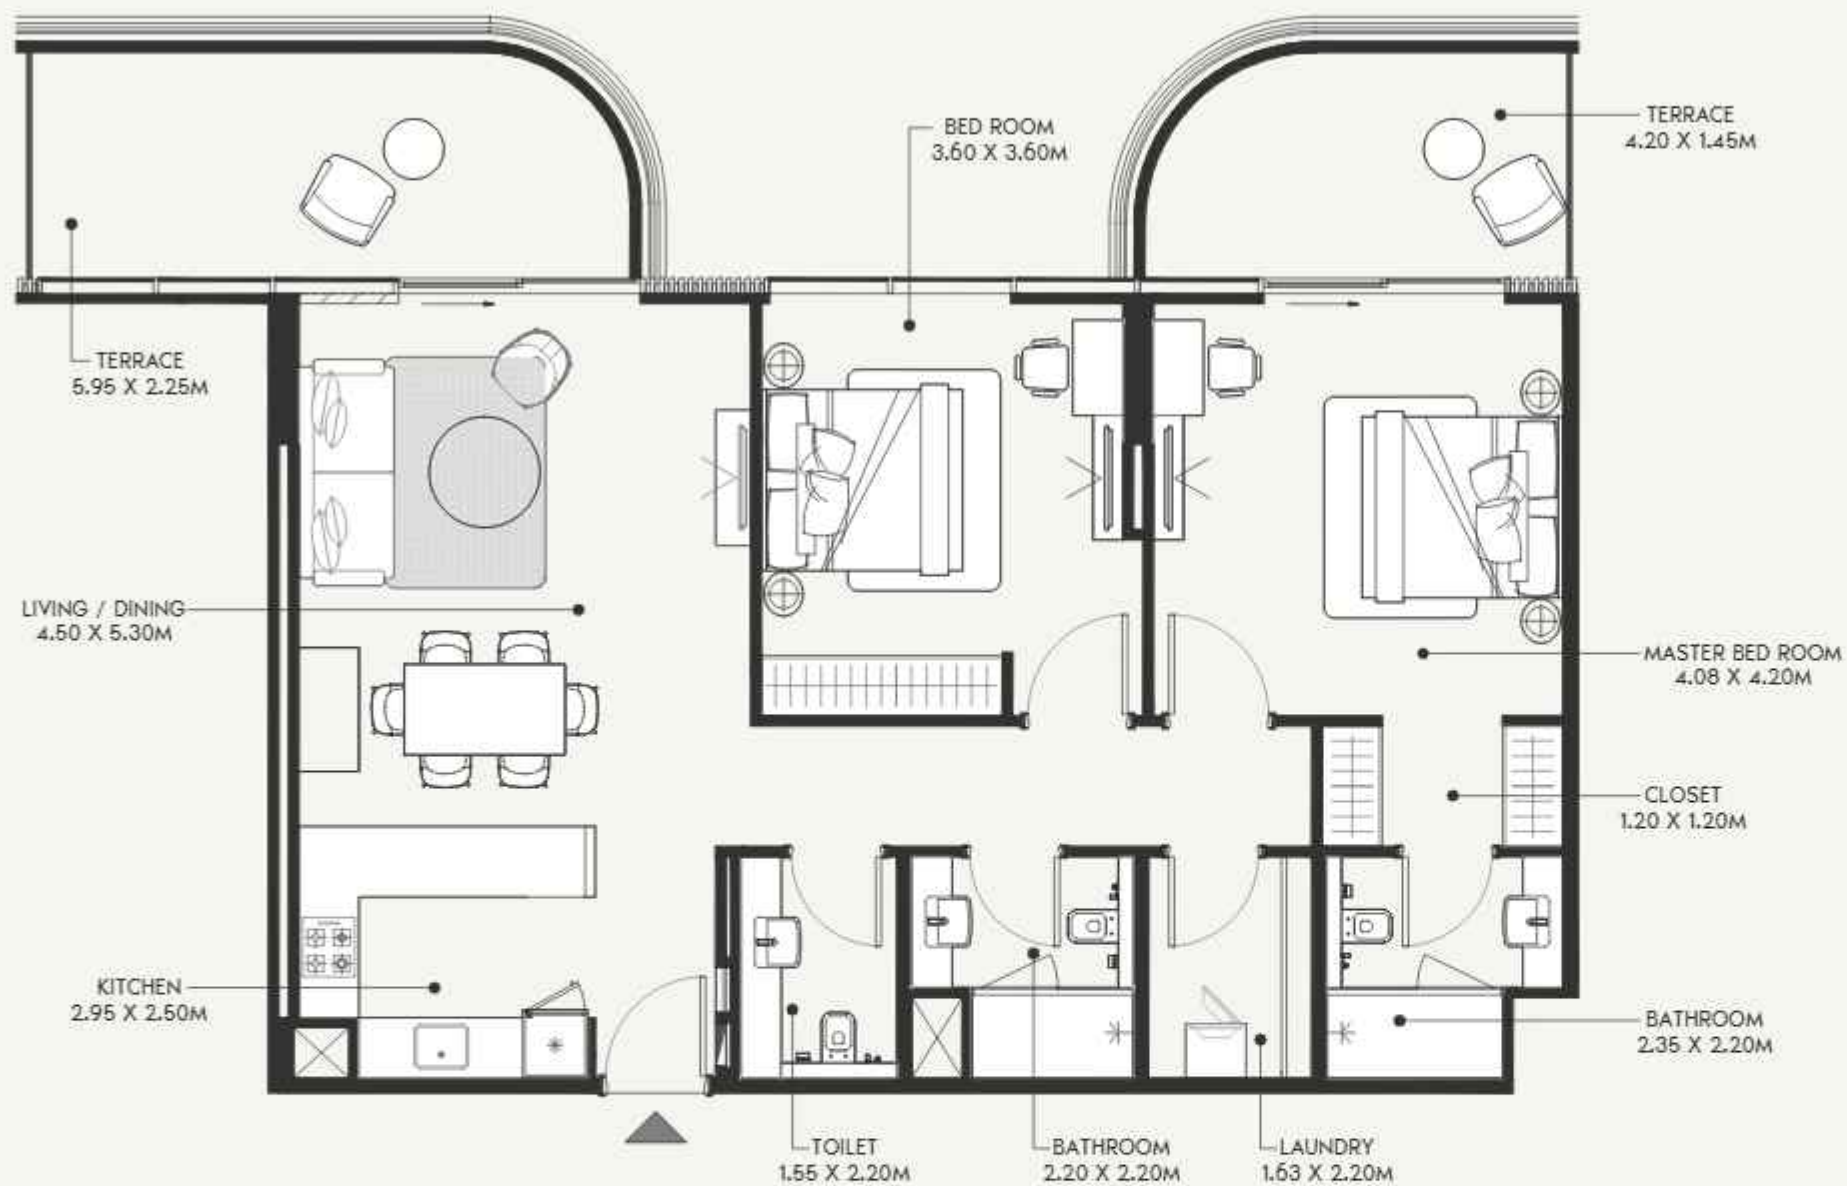

SCALE: N.T.S

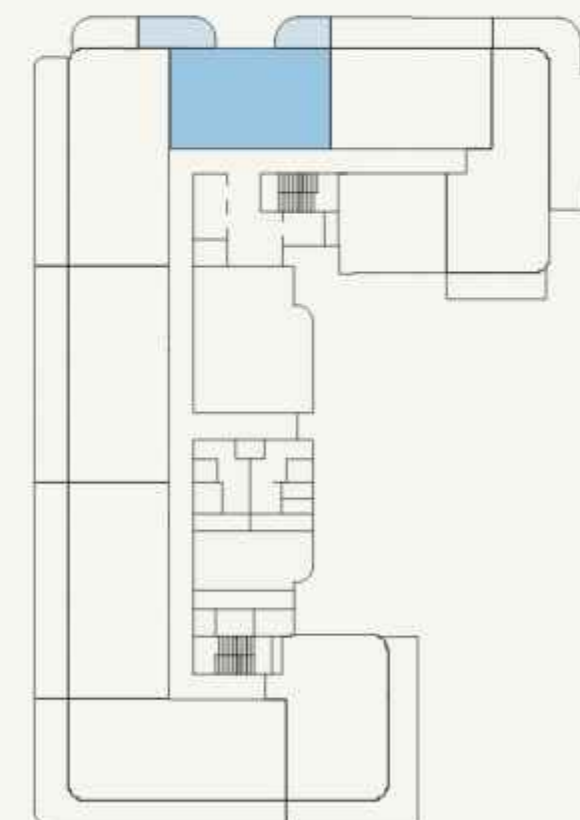

SCALE: N.T.S

AZIZI

FLOOR NO:
1ST FLOOR

UNIT TYPE:
2 BEDROOM (TYPE-01B)

APARTMENT AREA:
1084.04 SQ.FT. (100.71 SQ.M.)


BALCONY AREA:
267.38 SQ.FT. (24.84 SQ.M.)

DISCLAIMER:
THE COLORED MARKETING FLOOR PLANS PROVIDED BY THE DEVELOPER ARE FOR ILLUSTRATIVE PURPOSES ONLY. ACTUAL DIMENSIONS, LAYOUT, AND FINISHES MAY VARY FROM THOSE DEPICTED IN THE PLANS. FURNITURE, FIXTURES, AND EQUIPMENT SHOWN IN THE PLANS ARE FOR DECORATIVE PURPOSES ONLY AND ARE NOT INCLUDED IN THE PURCHASE OR LEASE OF THE PROPERTY. THE DEVELOPER RESERVES THE RIGHT TO MAKE MODIFICATIONS, REVISIONS, AND CHANGES TO THE FLOOR PLANS, SPECIFICATIONS, AND FEATURES WITHOUT PRIOR NOTICE.


TOTAL APARTMENT AREA:
1351.42 SQ.FT. (125.55 SQ.M.)

PROJECT NAME / BUILDING:
AFRA 026

UNIT NO:
106

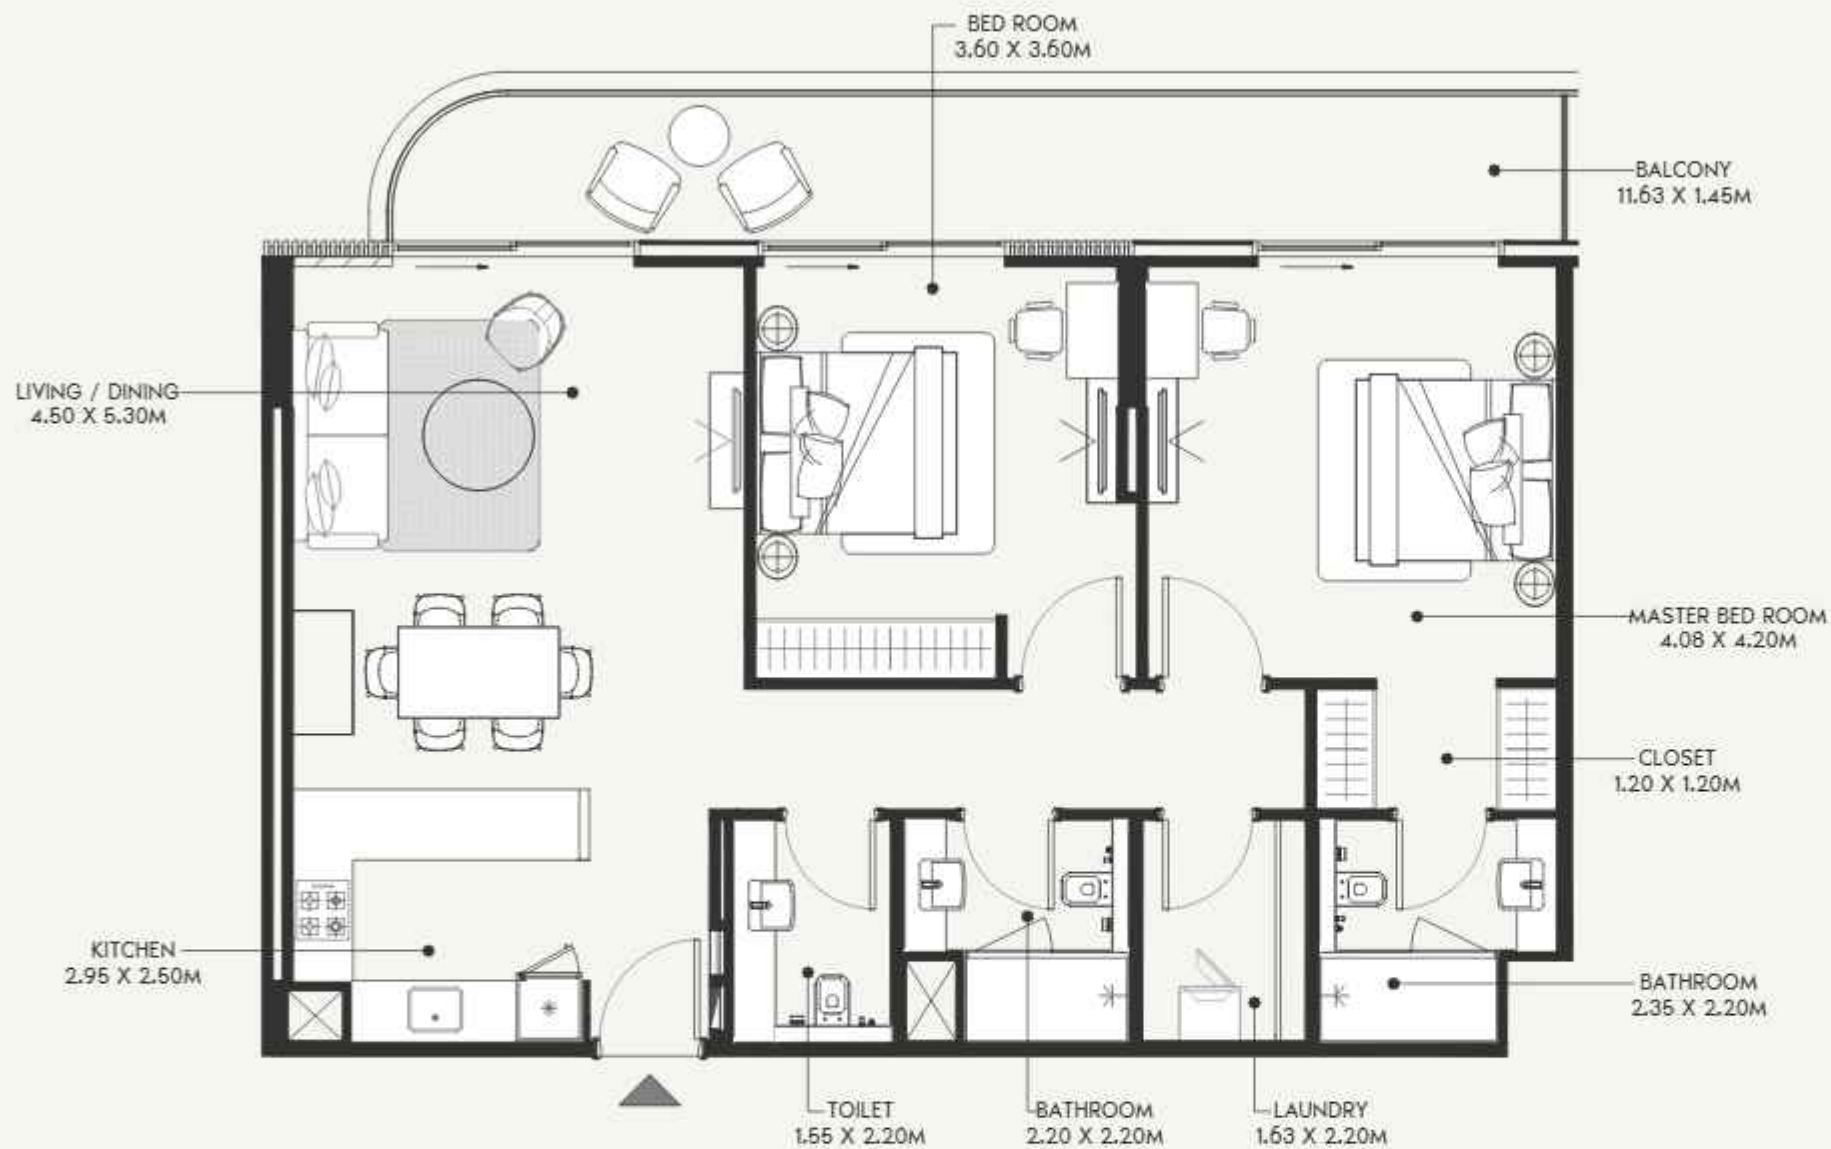

SCALE: N.T.S

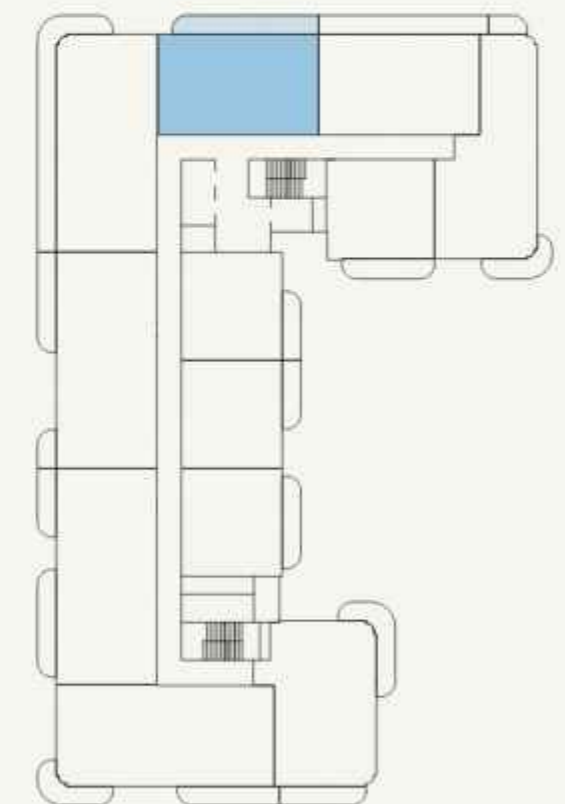

SCALE: N.T.S

AZIZI

FLOOR NO:
4TH FLOOR

UNIT TYPE:
2 BEDROOM (TYPE-01C)

APARTMENT AREA:
1084.04 SQ.FT. (100.71 SQ.M.)

BALCONY AREA:
186.43 SQ.FT. (17.32 SQ.M.)

DISCLAIMER:
THE COLORED MARKETING FLOOR PLANS PROVIDED BY THE DEVELOPER ARE FOR ILLUSTRATIVE PURPOSES ONLY. ACTUAL DIMENSIONS, LAYOUT, AND FINISHES MAY VARY FROM THOSE DEPICTED IN THE PLANS. FURNITURE, FIXTURES, AND EQUIPMENT SHOWN IN THE PLANS ARE FOR DECORATIVE PURPOSES ONLY AND ARE NOT INCLUDED IN THE PURCHASE OR LEASE OF THE PROPERTY. THE DEVELOPER RESERVES THE RIGHT TO MAKE MODIFICATIONS, REVISIONS, AND CHANGES TO THE FLOOR PLANS, SPECIFICATIONS, AND FEATURES WITHOUT PRIOR NOTICE.


TOTAL APARTMENT AREA:
1270.47 SQ.FT. (118.03 SQ.M.)

PROJECT NAME / BUILDING:
AFRA 026

UNIT NO:
209 TO 509,809 & 909



SCALE: N.T.S

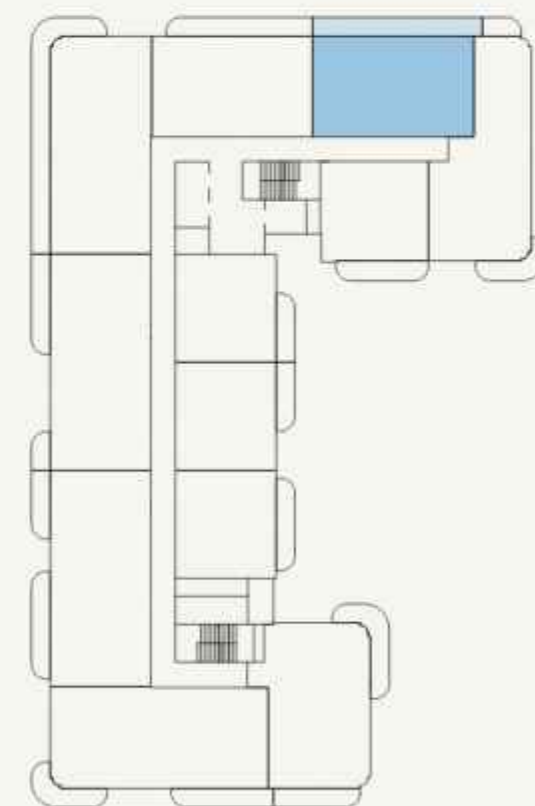

SCALE: N.T.S



AZIZI

FLOOR NO:

4TH FLOOR

UNIT TYPE:

2 BEDROOM (TYPE-01D)

APARTMENT AREA:

1079.31 SQ.FT. (100.27 SQ.M.)

BALCONY AREA:

224.00 SQ.FT. (20.81 SQ.M.)

DISCLAIMER:

THE COLORED MARKETING FLOOR PLANS PROVIDED BY THE DEVELOPER ARE FOR ILLUSTRATIVE PURPOSES ONLY. ACTUAL DIMENSIONS, LAYOUT, AND FINISHES MAY VARY FROM THOSE DEPICTED IN THE PLANS. FURNITURE, FIXTURES, AND EQUIPMENT SHOWN IN THE PLANS ARE FOR DECORATIVE PURPOSES ONLY AND ARE NOT INCLUDED IN THE PURCHASE OR LEASE OF THE PROPERTY. THE DEVELOPER RESERVES THE RIGHT TO MAKE MODIFICATIONS, REVISIONS, AND CHANGES TO THE FLOOR PLANS, SPECIFICATIONS, AND FEATURES WITHOUT PRIOR NOTICE.

TOTAL APARTMENT AREA:

1303.31 SQ.FT. (121.08 SQ.M.)

PROJECT NAME / BUILDING:


AFRA 026

UNIT NO:

410,510,610,710 & 810



SCALE: N.T.S

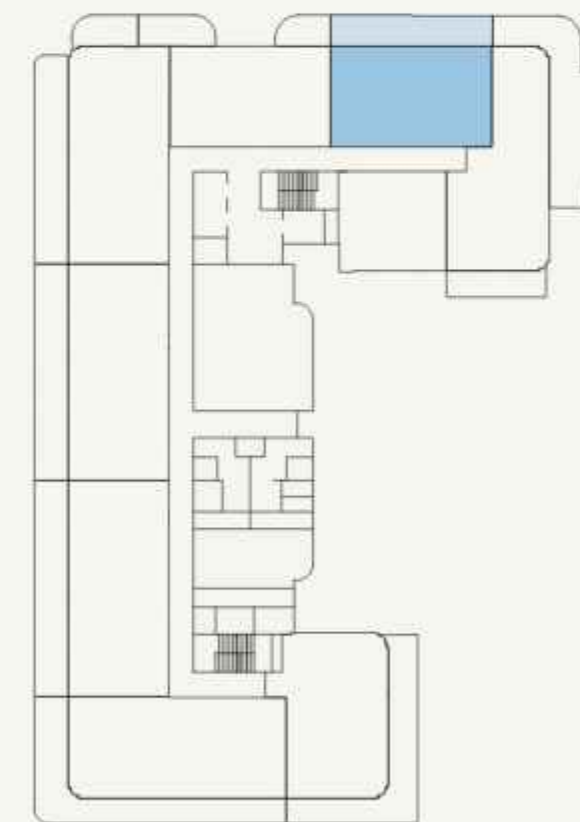

SCALE: N.T.S



AZIZI

FLOOR NO:
1ST FLOOR

UNIT TYPE:
2 BEDROOM (TYPE-01E)

APARTMENT AREA:
1081.46 SQ.FT. (100.47 SQ.M.)


BALCONY AREA:
341.86 SQ.FT. (31.76 SQ.M.)

DISCLAIMER:
THE COLORED MARKETING FLOOR PLANS PROVIDED BY THE DEVELOPER ARE FOR ILLUSTRATIVE PURPOSES ONLY. ACTUAL DIMENSIONS, LAYOUT, AND FINISHES MAY VARY FROM THOSE DEPICTED IN THE PLANS. FURNITURE, FIXTURES, AND EQUIPMENT SHOWN IN THE PLANS ARE FOR DECORATIVE PURPOSES ONLY AND ARE NOT INCLUDED IN THE PURCHASE OR LEASE OF THE PROPERTY. THE DEVELOPER RESERVES THE RIGHT TO MAKE MODIFICATIONS, REVISIONS, AND CHANGES TO THE FLOOR PLANS, SPECIFICATIONS, AND FEATURES WITHOUT PRIOR NOTICE.


TOTAL APARTMENT AREA:
1423.32 SQ.FT. (132.23 SQ.M.)

PROJECT NAME / BUILDING:
AFRA 026

UNIT NO:
107

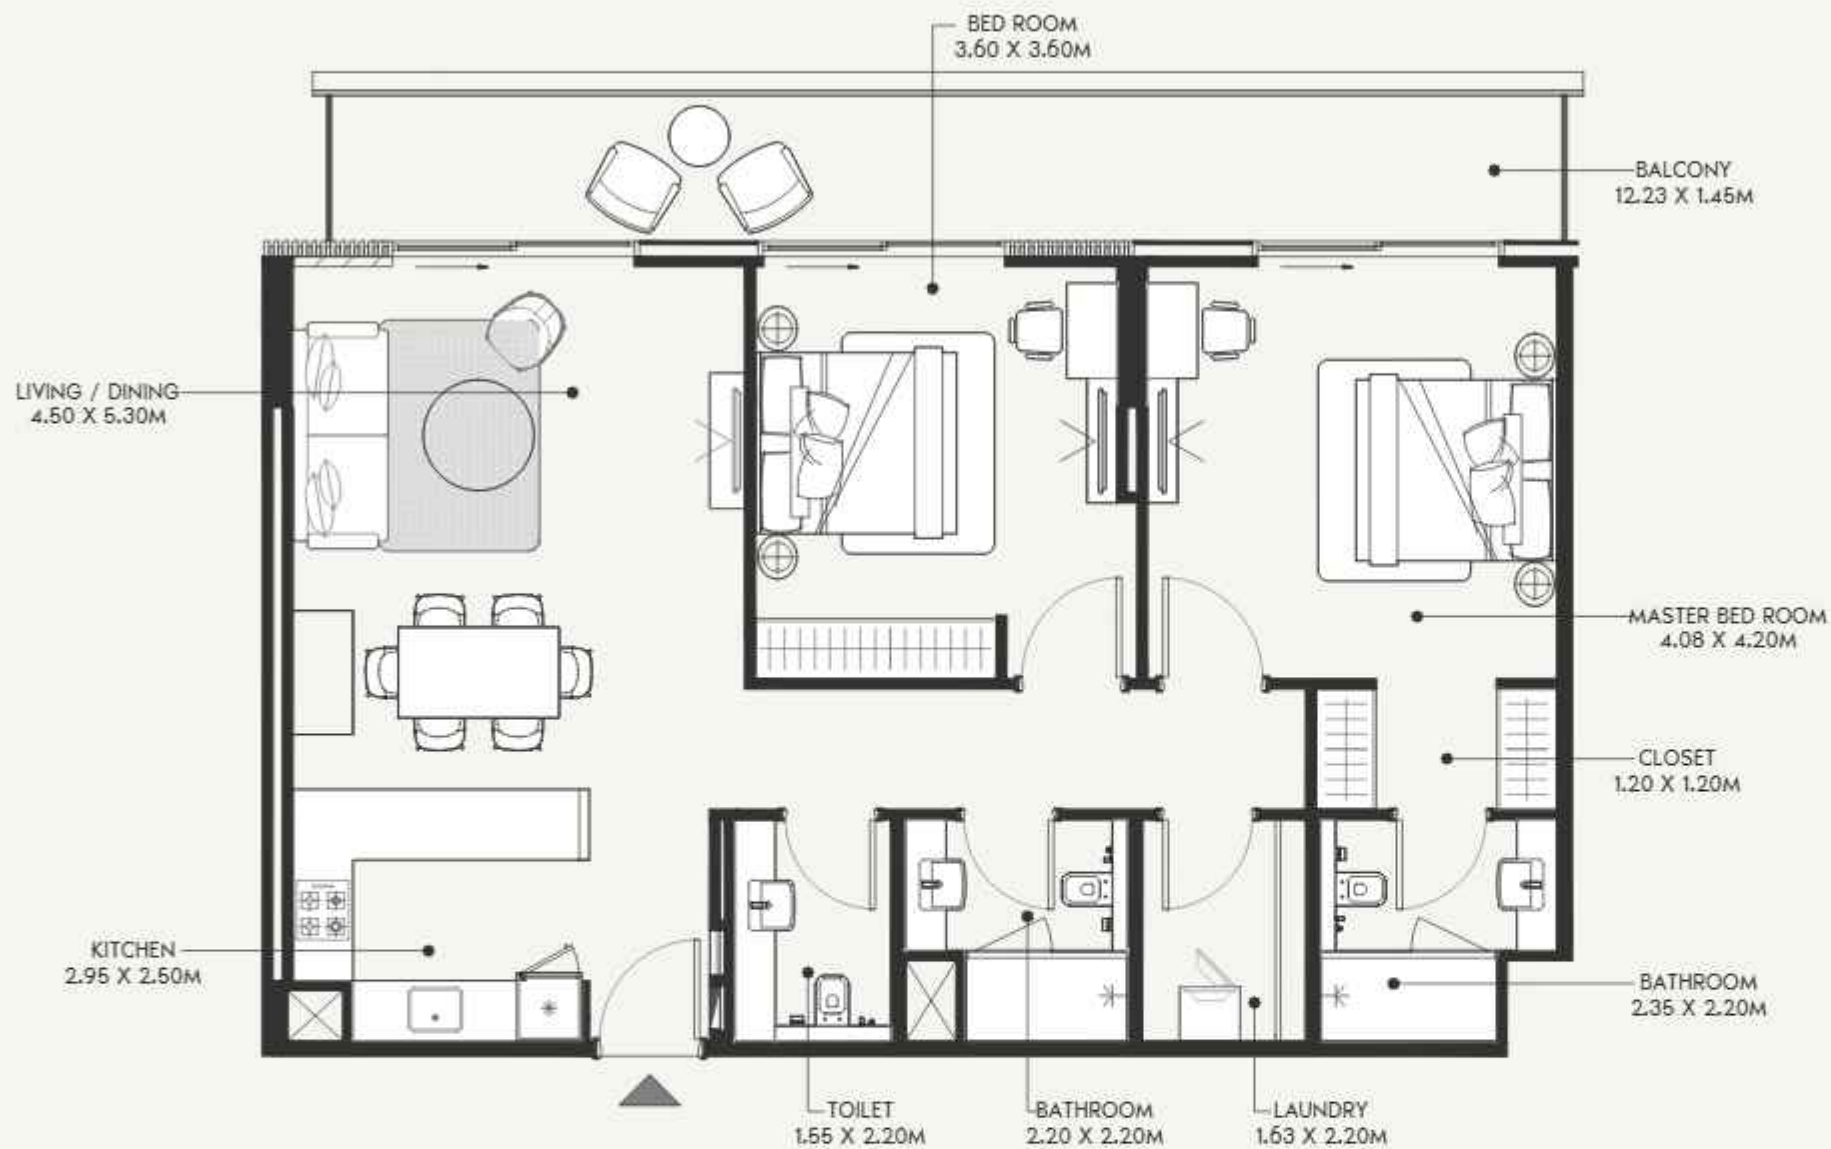

SCALE: N.T.S

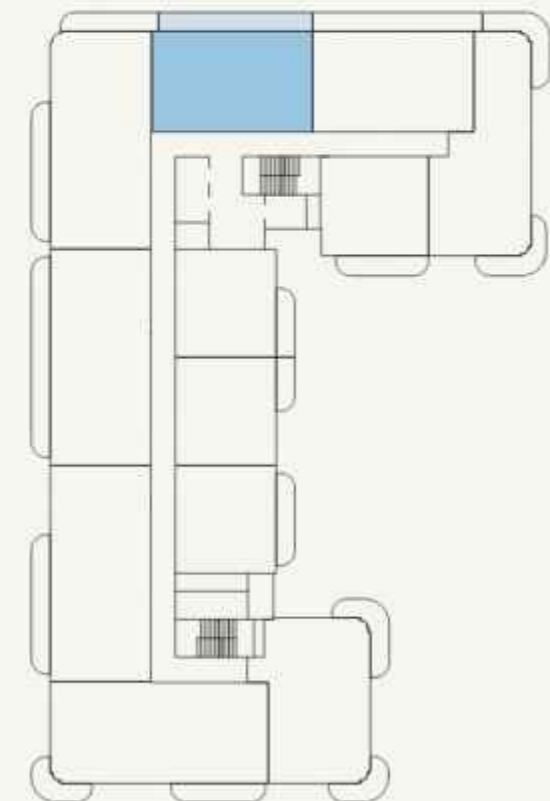

SCALE: N.T.S

AZIZI

FLOOR NO:
6TH FLOOR

UNIT TYPE:
2 BEDROOM (TYPE-01G)

APARTMENT AREA:
1084.04 SQ.FT. (100.71 SQ.M.)


BALCONY AREA:
199.35 SQ.FT. (18.52 SQ.M.)

DISCLAIMER:
THE COLORED MARKETING FLOOR PLANS PROVIDED BY THE DEVELOPER ARE FOR ILLUSTRATIVE PURPOSES ONLY. ACTUAL DIMENSIONS, LAYOUT, AND FINISHES MAY VARY FROM THOSE DEPICTED IN THE PLANS. FURNITURE, FIXTURES, AND EQUIPMENT SHOWN IN THE PLANS ARE FOR DECORATIVE PURPOSES ONLY AND ARE NOT INCLUDED IN THE PURCHASE OR LEASE OF THE PROPERTY. THE DEVELOPER RESERVES THE RIGHT TO MAKE MODIFICATIONS, REVISIONS, AND CHANGES TO THE FLOOR PLANS, SPECIFICATIONS, AND FEATURES WITHOUT PRIOR NOTICE.


TOTAL APARTMENT AREA:
1283.39 SQ.FT. (119.23 SQ.M.)

PROJECT NAME / BUILDING:
AFRA 026

UNIT NO:
609 & 709

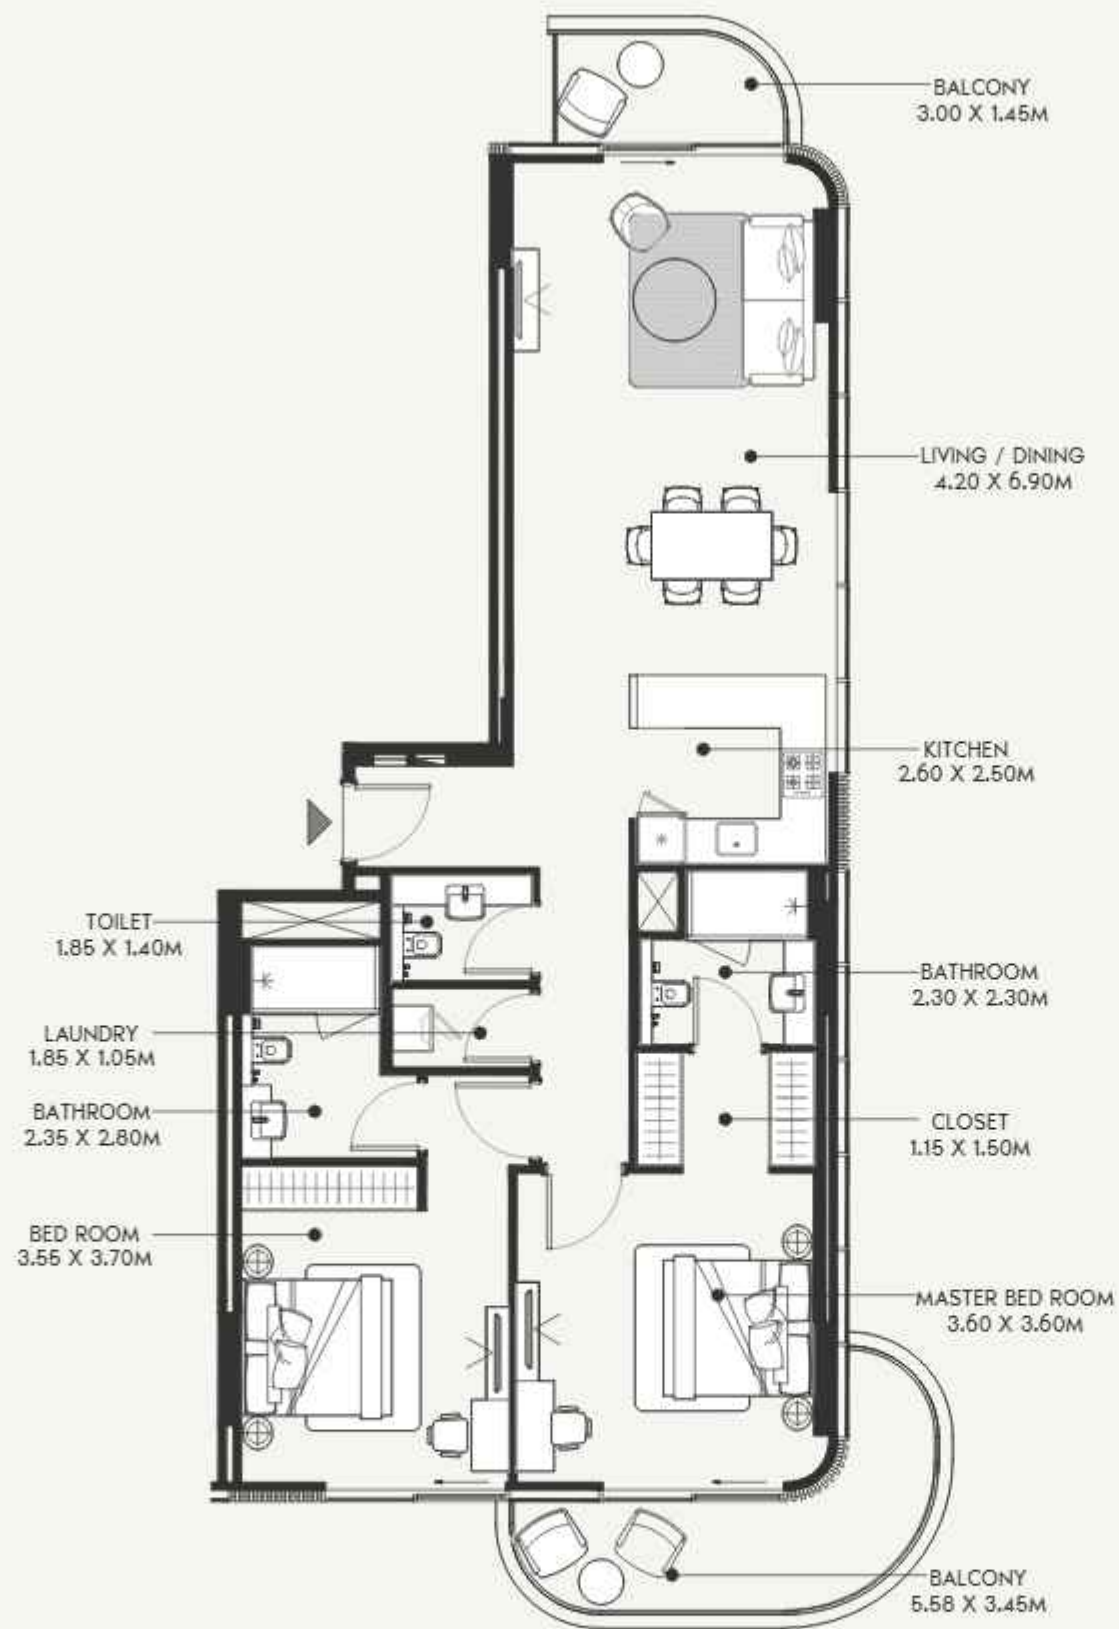

SCALE: N.T.S

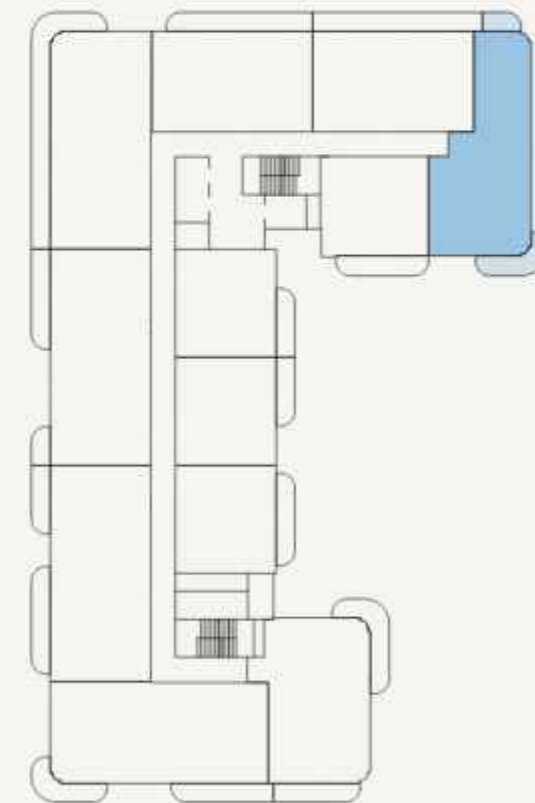

SCALE: N.T.S

AZIZI

FLOOR NO:

4TH FLOOR

UNIT TYPE:

2 BEDROOM (TYPE-02A)

APARTMENT AREA:

1205.78 SQ.FT. (112.02 SQ.M.)

BALCONY AREA:

155.54 SQ.FT. (14.45 SQ.M.)

DISCLAIMER:

THE COLORED MARKETING FLOOR PLANS PROVIDED BY THE DEVELOPER ARE FOR ILLUSTRATIVE PURPOSES ONLY. ACTUAL DIMENSIONS, LAYOUT, AND FINISHES MAY VARY FROM THOSE DEPICTED IN THE PLANS. FURNITURE, FIXTURES, AND EQUIPMENT SHOWN IN THE PLANS ARE FOR DECORATIVE PURPOSES ONLY AND ARE NOT INCLUDED IN THE PURCHASE OR LEASE OF THE PROPERTY. THE DEVELOPER RESERVES THE RIGHT TO MAKE MODIFICATIONS, REVISIONS, AND CHANGES TO THE FLOOR PLANS, SPECIFICATIONS, AND FEATURES WITHOUT PRIOR NOTICE.

TOTAL APARTMENT AREA:


1361.32 SQ.FT. (126.47 SQ.M.)

PROJECT NAME / BUILDING:


AFRA 026

UNIT NO:

411,511 & 811

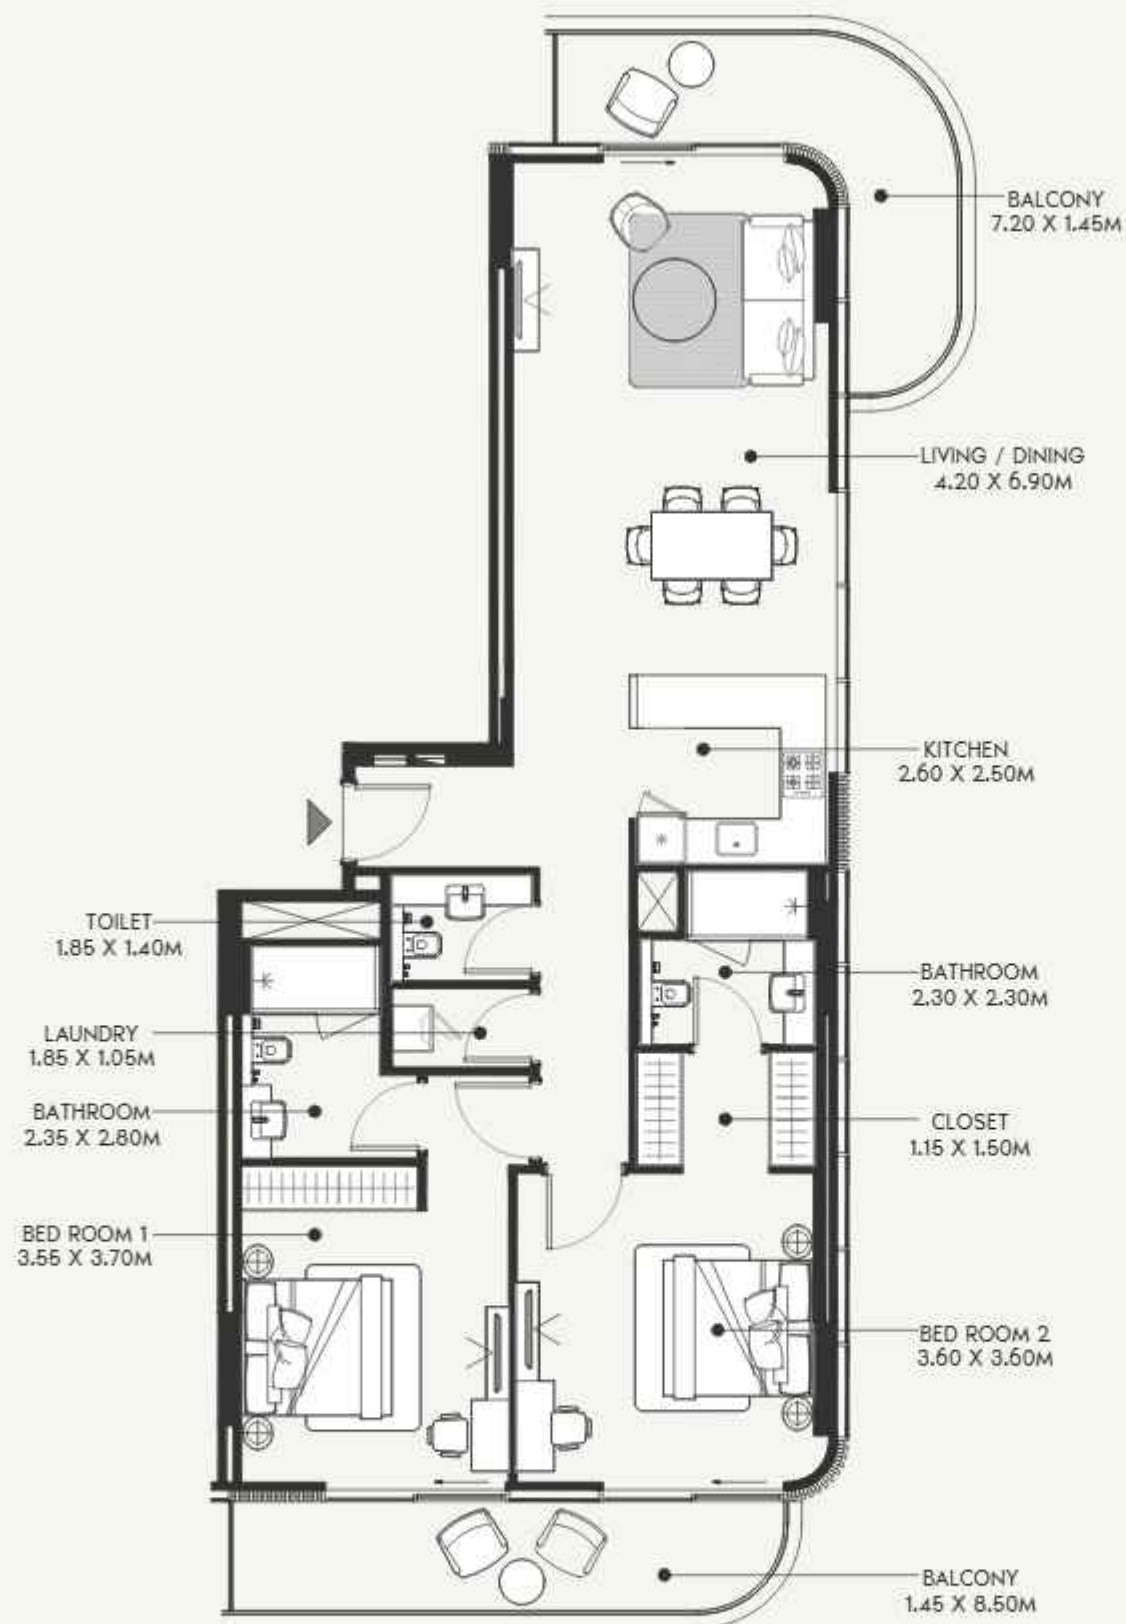

SCALE: N.T.S

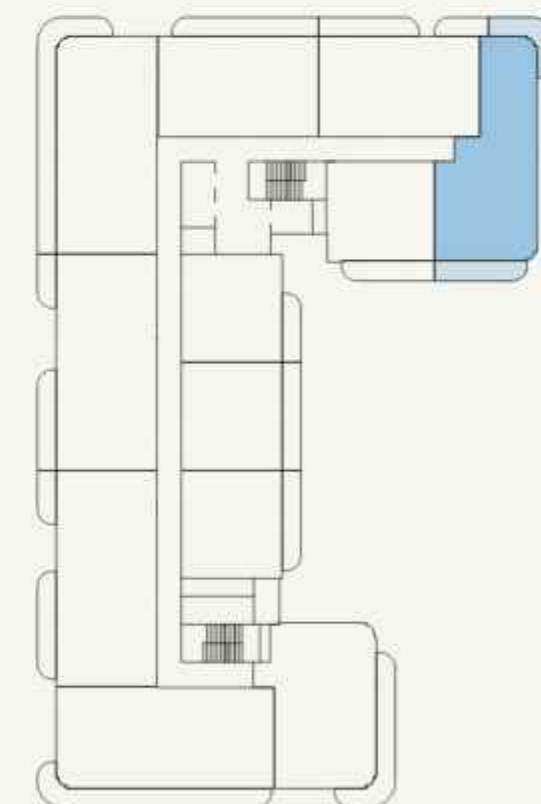

SCALE: N.T.S



AZIZI

FLOOR NO:
2ND FLOOR

UNIT TYPE:
2 BEDROOM (TYPE-02B)

APARTMENT AREA:
1204.92 SQ.FT. (111.94 SQ.M.)


BALCONY AREA:
252.42 SQ.FT. (23.45 SQ.M.)

DISCLAIMER:
THE COLORED MARKETING FLOOR PLANS PROVIDED BY THE DEVELOPER ARE FOR ILLUSTRATIVE PURPOSES ONLY. ACTUAL DIMENSIONS, LAYOUT, AND FINISHES MAY VARY FROM THOSE DEPICTED IN THE PLANS. FURNITURE, FIXTURES, AND EQUIPMENT SHOWN IN THE PLANS ARE FOR DECORATIVE PURPOSES ONLY AND ARE NOT INCLUDED IN THE PURCHASE OR LEASE OF THE PROPERTY. THE DEVELOPER RESERVES THE RIGHT TO MAKE MODIFICATIONS, REVISIONS, AND CHANGES TO THE FLOOR PLANS, SPECIFICATIONS, AND FEATURES WITHOUT PRIOR NOTICE.


TOTAL APARTMENT AREA:
1457.34 SQ.FT. (135.39 SQ.M.)

PROJECT NAME / BUILDING:
AFRA 026

UNIT NO:
211,311 & 911

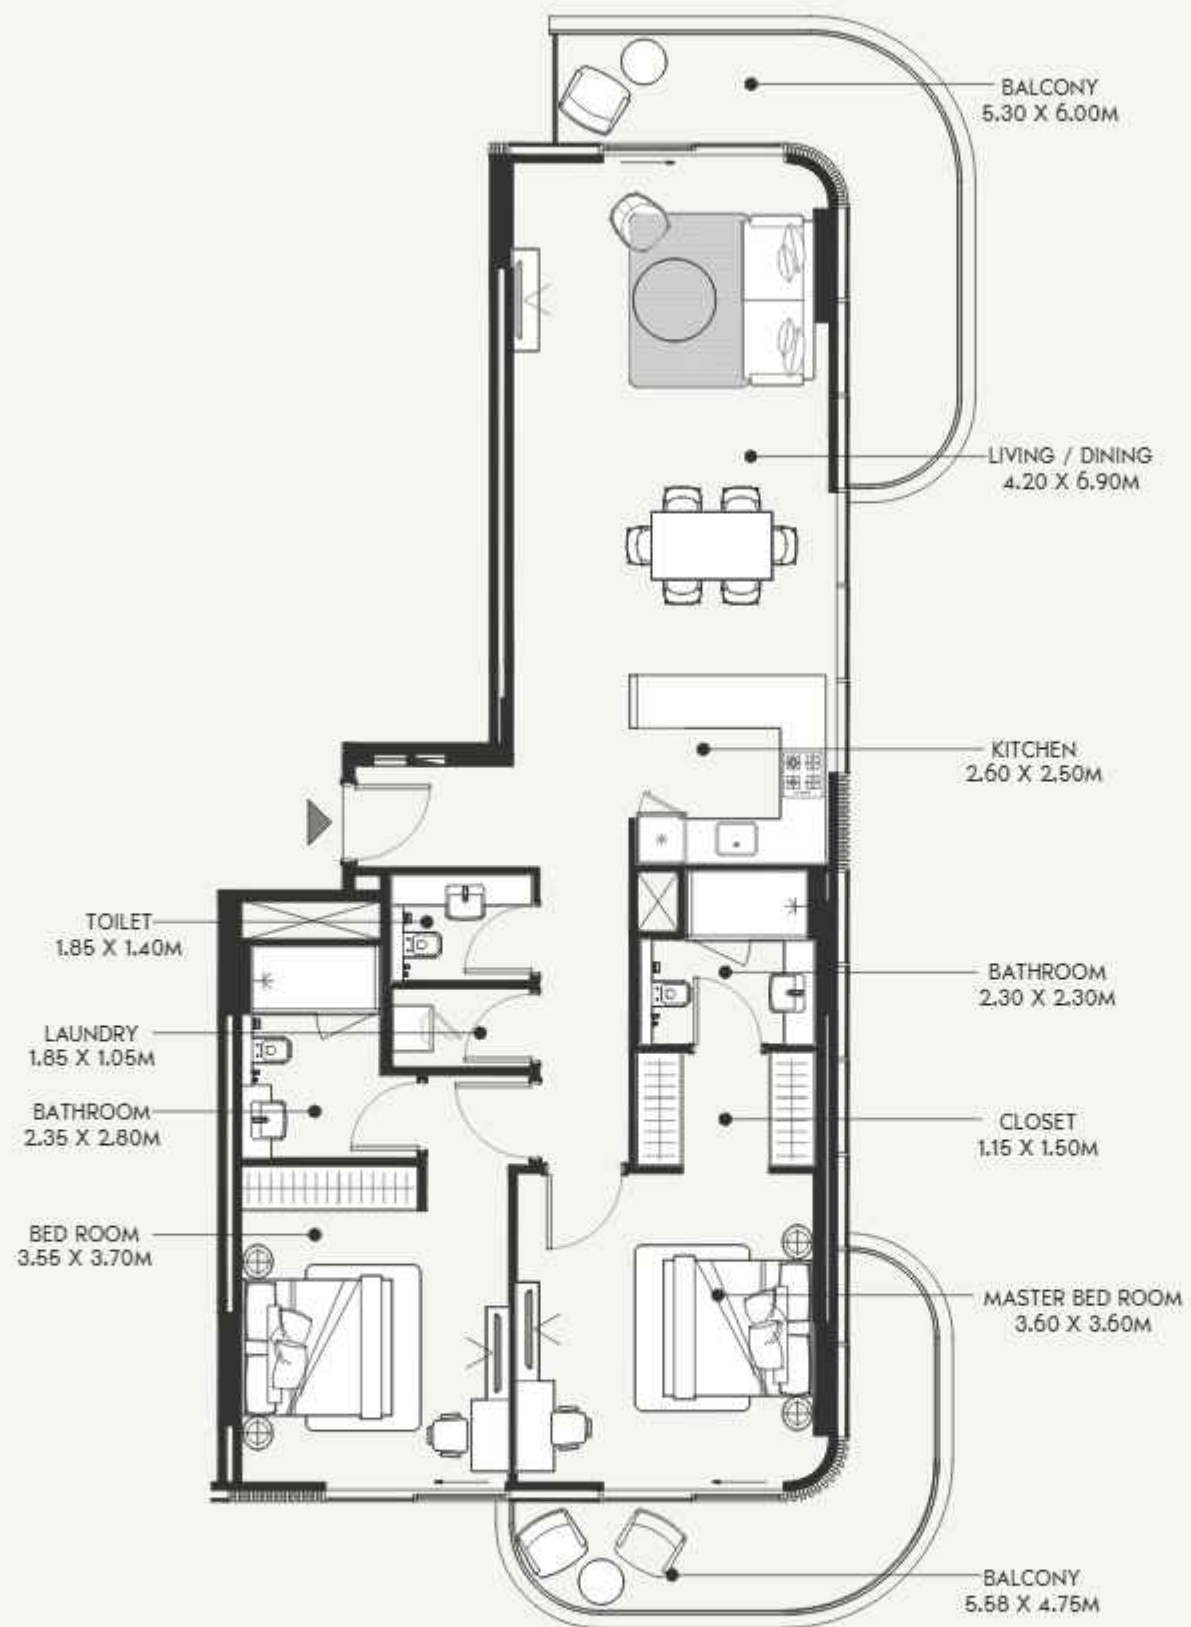

SCALE: N.T.S

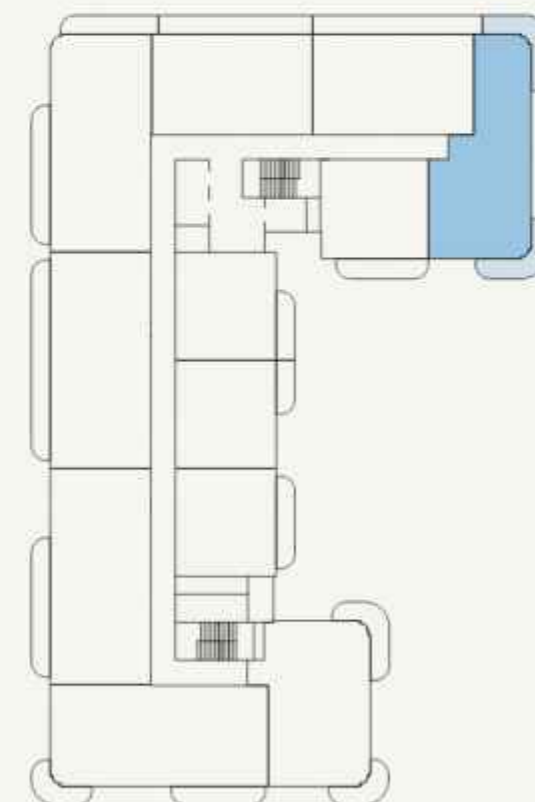

SCALE: N.T.S

AZIZI

FLOOR NO:
6TH FLOOR

UNIT TYPE:
2 BEDROOM (TYPE-02C)

APARTMENT AREA:
1205.03 SQ.FT. (111.95 SQ.M.)



BALCONY AREA:
277.60 SQ.FT. (25.79 SQ.M.)

DISCLAIMER:
THE COLORED MARKETING FLOOR PLANS PROVIDED BY THE DEVELOPER ARE FOR ILLUSTRATIVE PURPOSES ONLY. ACTUAL DIMENSIONS, LAYOUT, AND FINISHES MAY VARY FROM THOSE DEPICTED IN THE PLANS. FURNITURE, FIXTURES, AND EQUIPMENT SHOWN IN THE PLANS ARE FOR DECORATIVE PURPOSES ONLY AND ARE NOT INCLUDED IN THE PURCHASE OR LEASE OF THE PROPERTY. THE DEVELOPER RESERVES THE RIGHT TO MAKE MODIFICATIONS, REVISIONS, AND CHANGES TO THE FLOOR PLANS, SPECIFICATIONS, AND FEATURES WITHOUT PRIOR NOTICE.

TOTAL APARTMENT AREA:
1482.63 SQ.FT. (137.74 SQ.M.)

PROJECT NAME / BUILDING:
AFRA 026

UNIT NO:
611 & 711

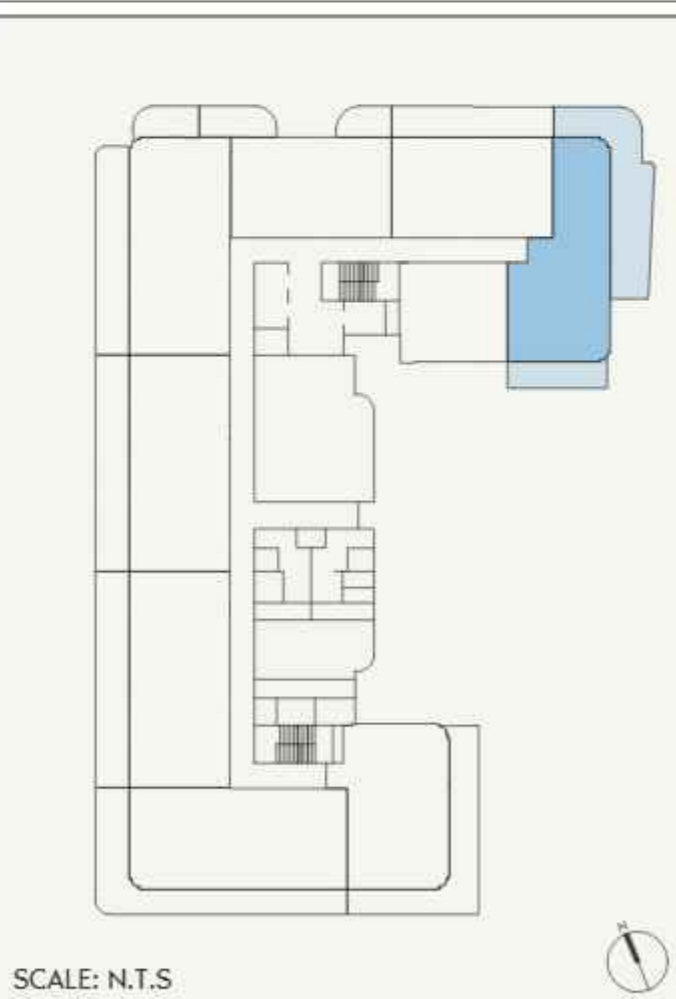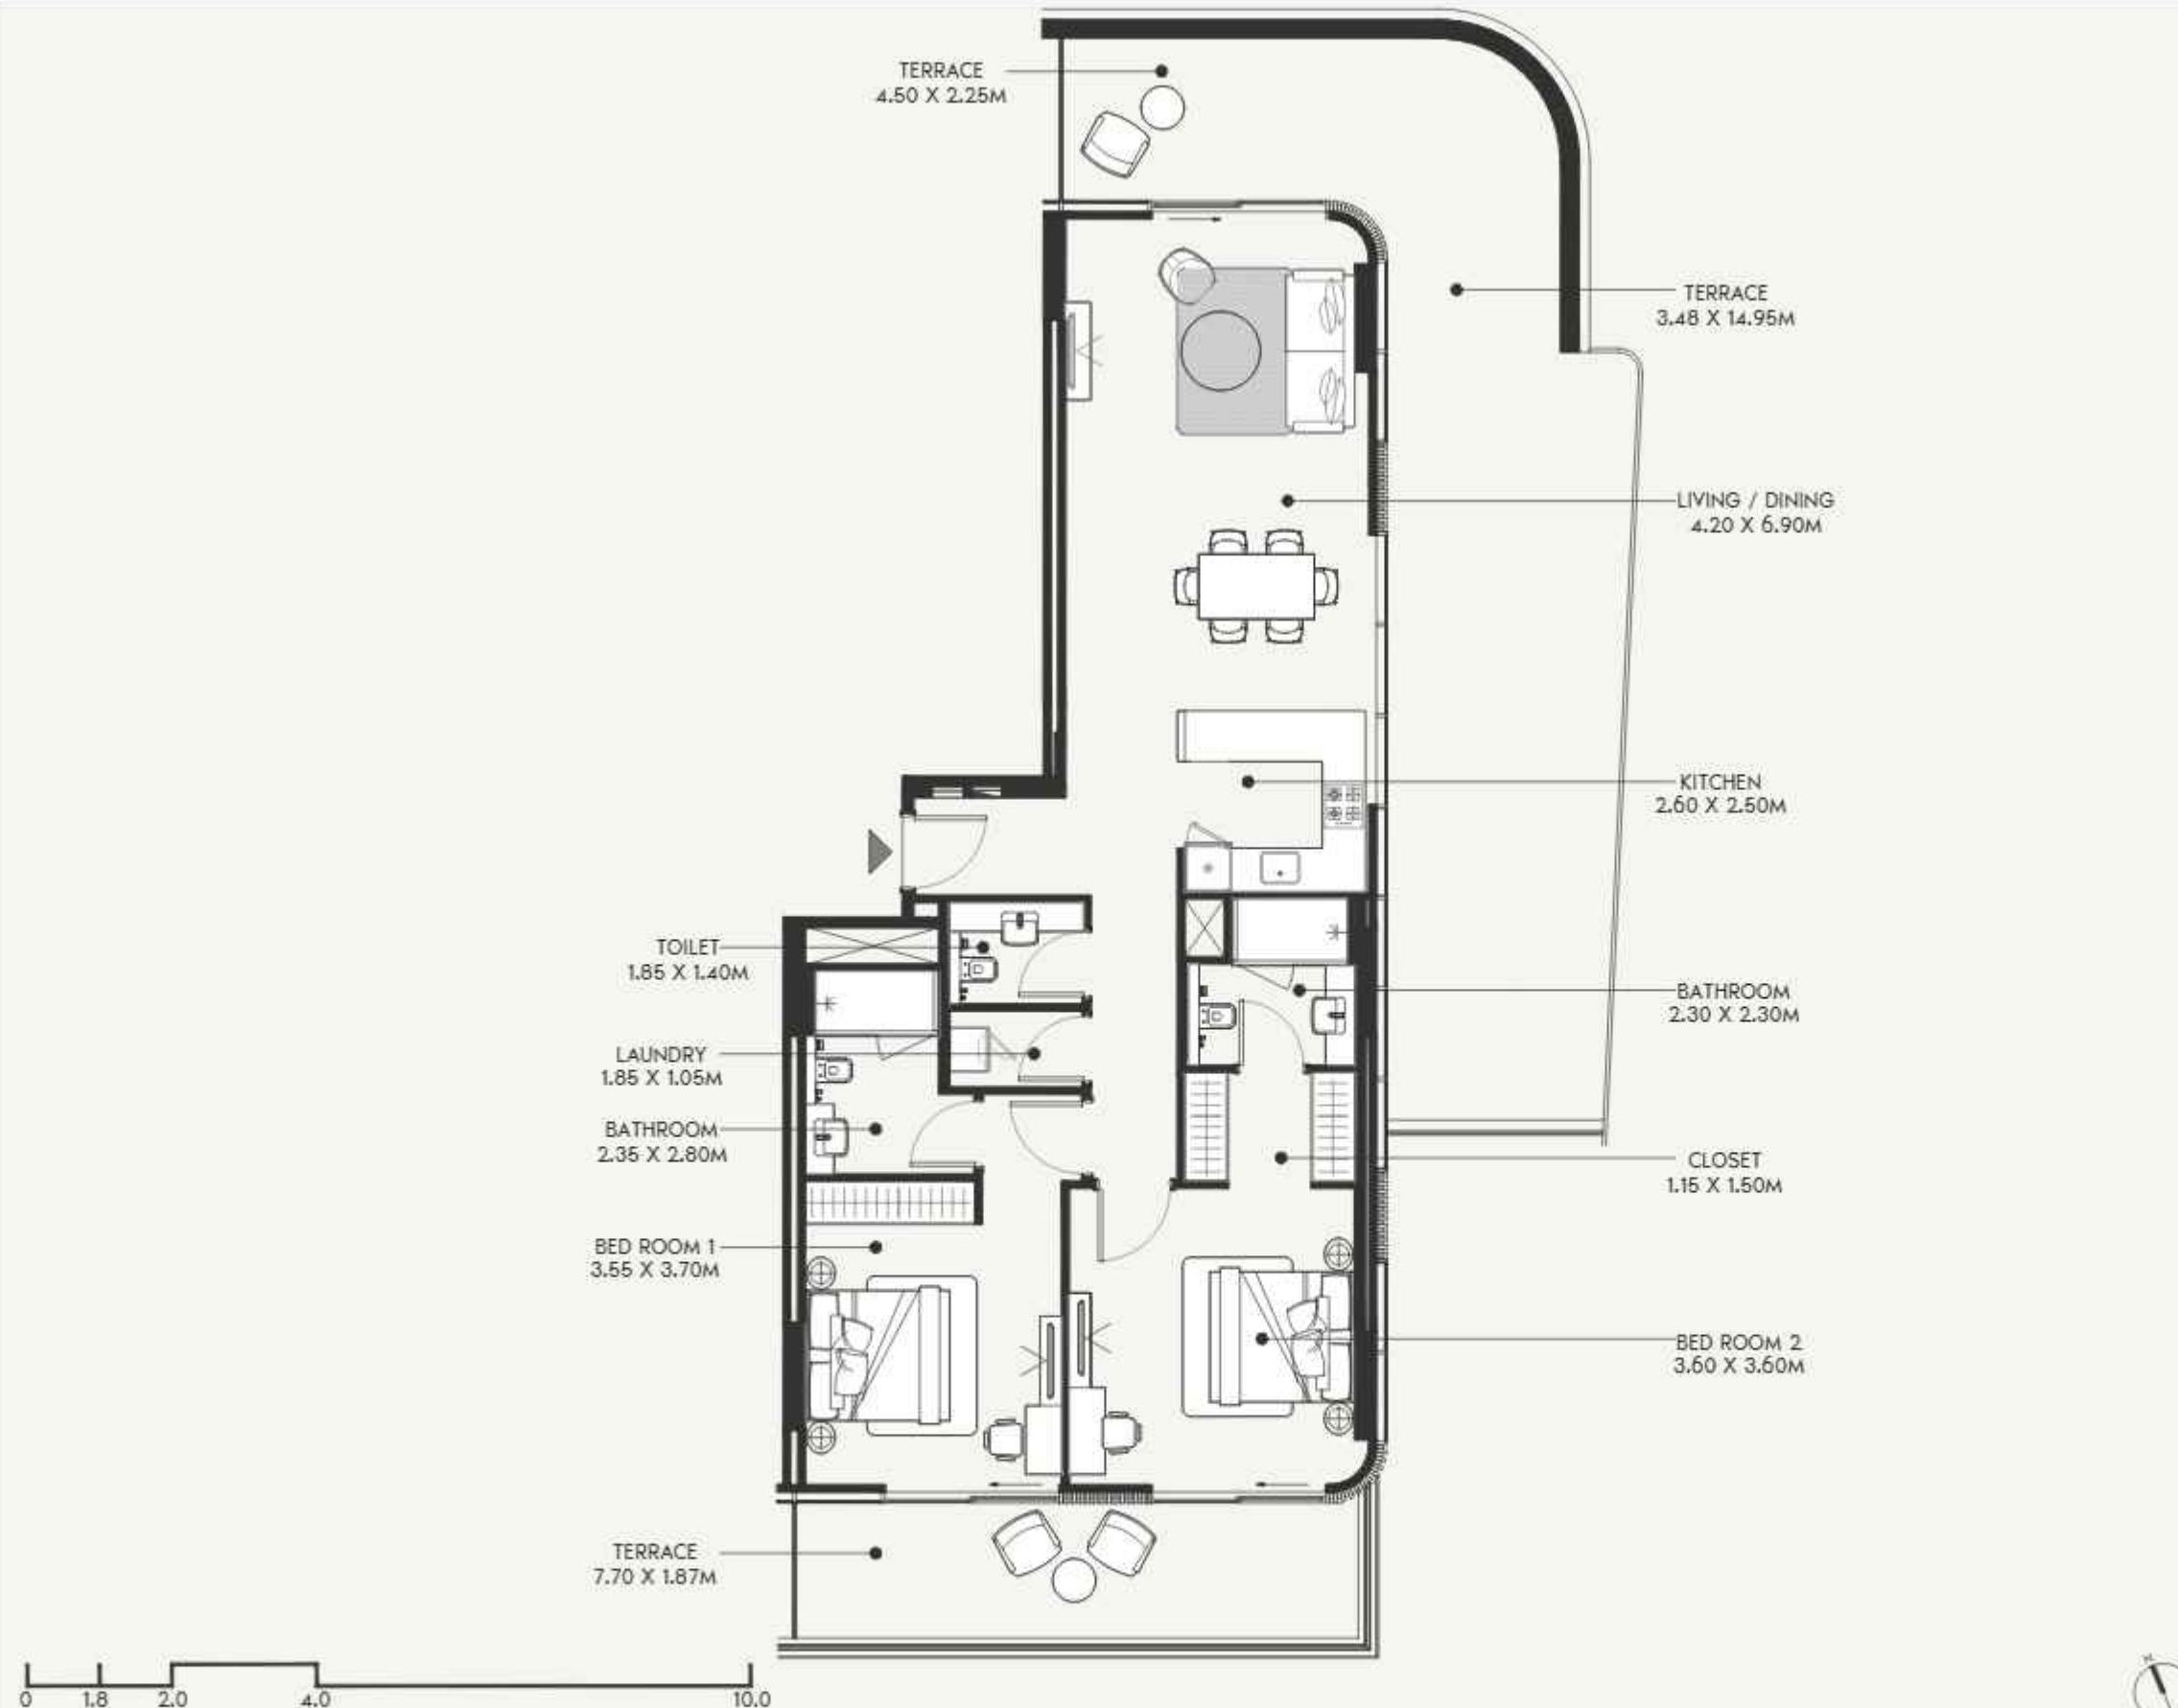

FLOOR NO:
1ST FLOOR

UNIT TYPE:
2 BEDROOM (TYPE-02D)

APARTMENT AREA:
1204.06 SQ.FT. (111.86 SQ.M.)


BALCONY AREA:
794.92 SQ.FT. (73.85 SQ.M.)

DISCLAIMER:
THE COLORED MARKETING FLOOR PLANS PROVIDED BY THE DEVELOPER ARE FOR ILLUSTRATIVE PURPOSES ONLY. ACTUAL DIMENSIONS, LAYOUT, AND FINISHES MAY VARY FROM THOSE DEPICTED IN THE PLANS. FURNITURE, FIXTURES, AND EQUIPMENT SHOWN IN THE PLANS ARE FOR DECORATIVE PURPOSES ONLY AND ARE NOT INCLUDED IN THE PURCHASE OR LEASE OF THE PROPERTY. THE DEVELOPER RESERVES THE RIGHT TO MAKE MODIFICATIONS, REVISIONS, AND CHANGES TO THE FLOOR PLANS, SPECIFICATIONS, AND FEATURES WITHOUT PRIOR NOTICE.


TOTAL APARTMENT AREA:
1998.98 SQ.FT. (185.71 SQ.M.)

PROJECT NAME / BUILDING:
AFRA 026

UNIT NO:
108

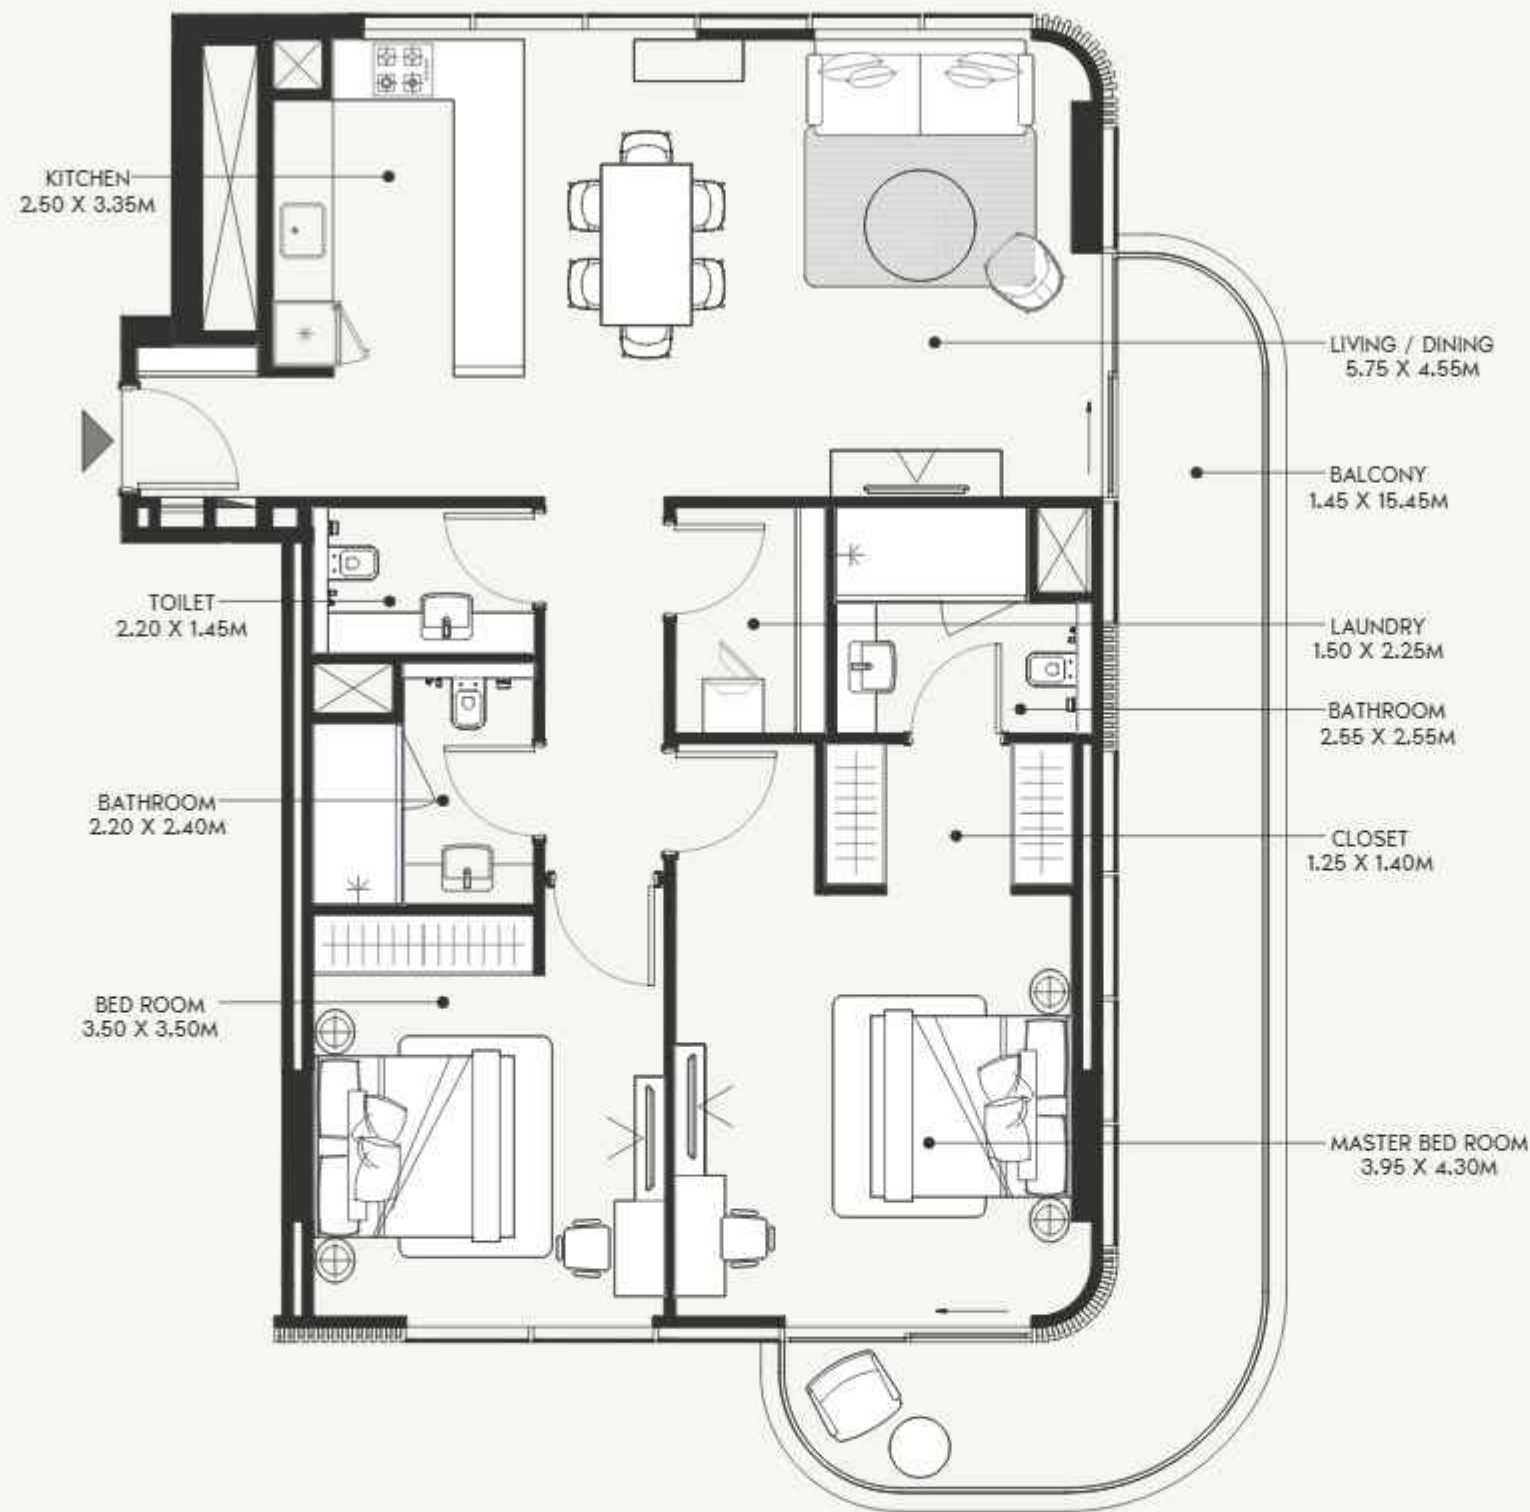

SCALE: N.T.S

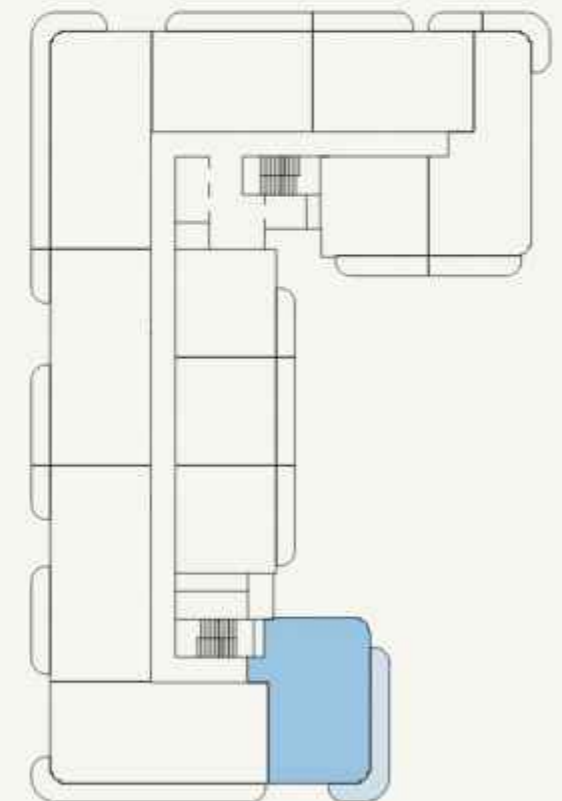

SCALE: N.T.S

AZIZI

FLOOR NO:
2ND FLOOR

UNIT TYPE:
2 BEDROOM (TYPE-03A)

APARTMENT AREA:
1169.62 SQ.FT. (108.66 SQ.M.)

BALCONY AREA:
241.97 SQ.FT. (22.48 SQ.M.)

DISCLAIMER:
THE COLORED MARKETING FLOOR PLANS PROVIDED BY THE DEVELOPER ARE FOR ILLUSTRATIVE PURPOSES ONLY. ACTUAL DIMENSIONS, LAYOUT, AND FINISHES MAY VARY FROM THOSE DEPICTED IN THE PLANS. FURNITURE, FIXTURES, AND EQUIPMENT SHOWN IN THE PLANS ARE FOR DECORATIVE PURPOSES ONLY AND ARE NOT INCLUDED IN THE PURCHASE OR LEASE OF THE PROPERTY. THE DEVELOPER RESERVES THE RIGHT TO MAKE MODIFICATIONS, REVISIONS, AND CHANGES TO THE FLOOR PLANS, SPECIFICATIONS, AND FEATURES WITHOUT PRIOR NOTICE.


TOTAL APARTMENT AREA:
1411.59 SQ.FT. (131.14 SQ.M.)

PROJECT NAME / BUILDING:
AFRA 026

UNIT NO:
204,304 & 904



SCALE: N.T.S

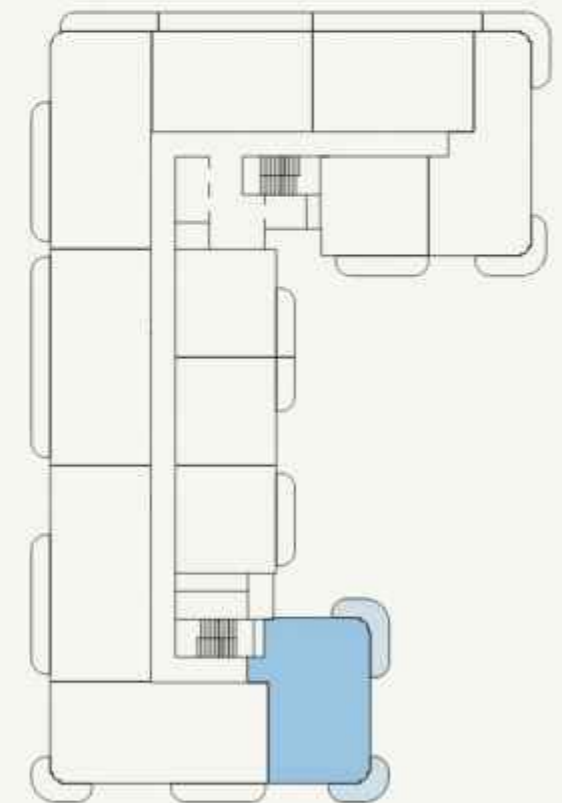

SCALE: N.T.S

AZIZI

FLOOR NO:
6TH FLOOR

UNIT TYPE:
2 BEDROOM (TYPE-03B)

APARTMENT AREA:
1165.20 SQ.FT. (108.25 SQ.M.)


BALCONY AREA:
240.68 SQ.FT. (22.36 SQ.M.)

DISCLAIMER:
THE COLORED MARKETING FLOOR PLANS PROVIDED BY THE DEVELOPER ARE FOR ILLUSTRATIVE PURPOSES ONLY. ACTUAL DIMENSIONS, LAYOUT, AND FINISHES MAY VARY FROM THOSE DEPICTED IN THE PLANS. FURNITURE, FIXTURES, AND EQUIPMENT SHOWN IN THE PLANS ARE FOR DECORATIVE PURPOSES ONLY AND ARE NOT INCLUDED IN THE PURCHASE OR LEASE OF THE PROPERTY. THE DEVELOPER RESERVES THE RIGHT TO MAKE MODIFICATIONS, REVISIONS, AND CHANGES TO THE FLOOR PLANS, SPECIFICATIONS, AND FEATURES WITHOUT PRIOR NOTICE.


TOTAL APARTMENT AREA:
1405.89 SQ.FT. (130.61 SQ.M.)

PROJECT NAME / BUILDING:
AFRA 026

UNIT NO:
604 & 704

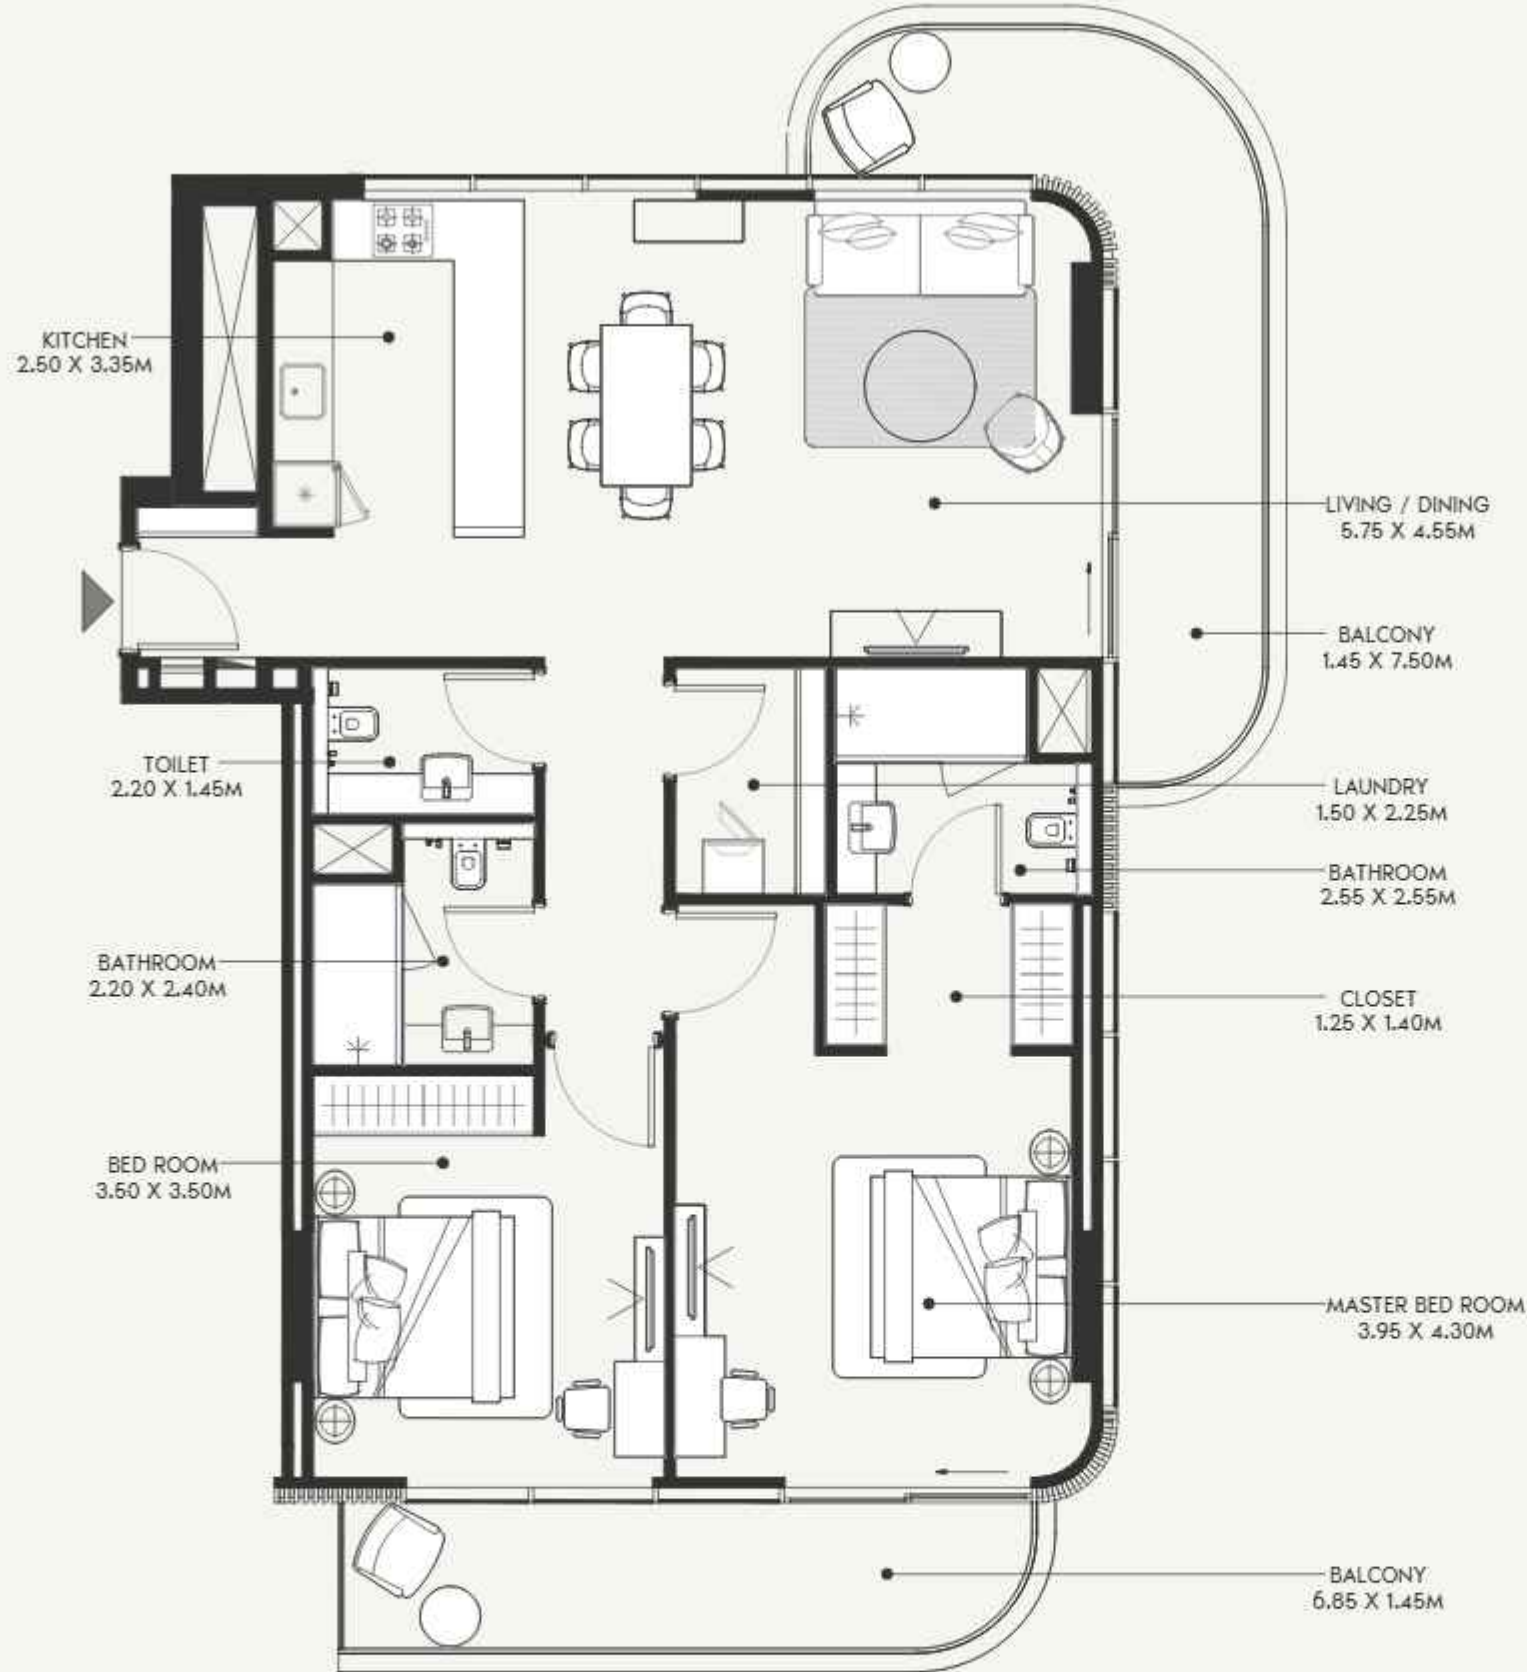

SCALE: N.T.S

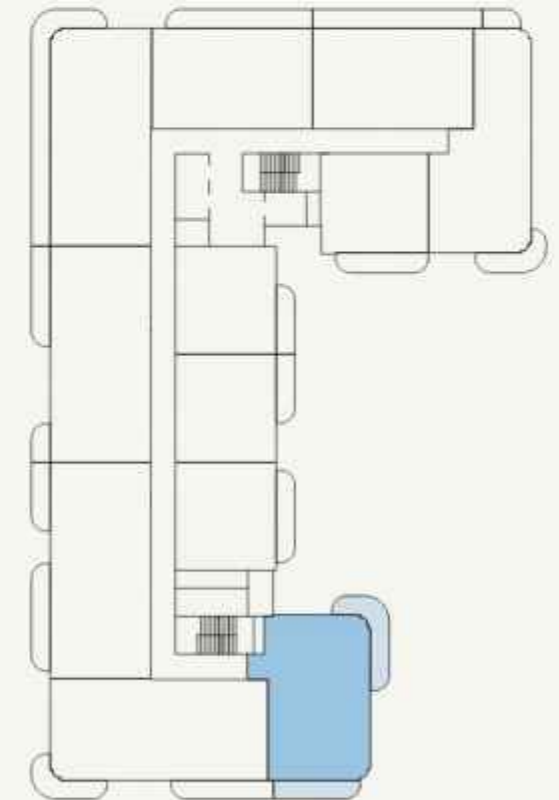

SCALE: N.T.S

AZIZI

FLOOR NO:

4TH FLOOR

UNIT TYPE:

2 BEDROOM (TYPE-03C)

APARTMENT AREA:

1167.14 SQ.FT. (108.43 SQ.M.)

BALCONY AREA:

271.90 SQ.FT. (25.26 SQ.M.)

DISCLAIMER:

THE COLORED MARKETING FLOOR PLANS PROVIDED BY THE DEVELOPER ARE FOR ILLUSTRATIVE PURPOSES ONLY. ACTUAL DIMENSIONS, LAYOUT, AND FINISHES MAY VARY FROM THOSE DEPICTED IN THE PLANS. FURNITURE, FIXTURES, AND EQUIPMENT SHOWN IN THE PLANS ARE FOR DECORATIVE PURPOSES ONLY AND ARE NOT INCLUDED IN THE PURCHASE OR LEASE OF THE PROPERTY. THE DEVELOPER RESERVES THE RIGHT TO MAKE MODIFICATIONS, REVISIONS, AND CHANGES TO THE FLOOR PLANS, SPECIFICATIONS, AND FEATURES WITHOUT PRIOR NOTICE.

TOTAL APARTMENT AREA:


1439.04 SQ.FT. (133.69 SQ.M.)

PROJECT NAME / BUILDING:


AFRA 026

UNIT NO:

404,504 & 804

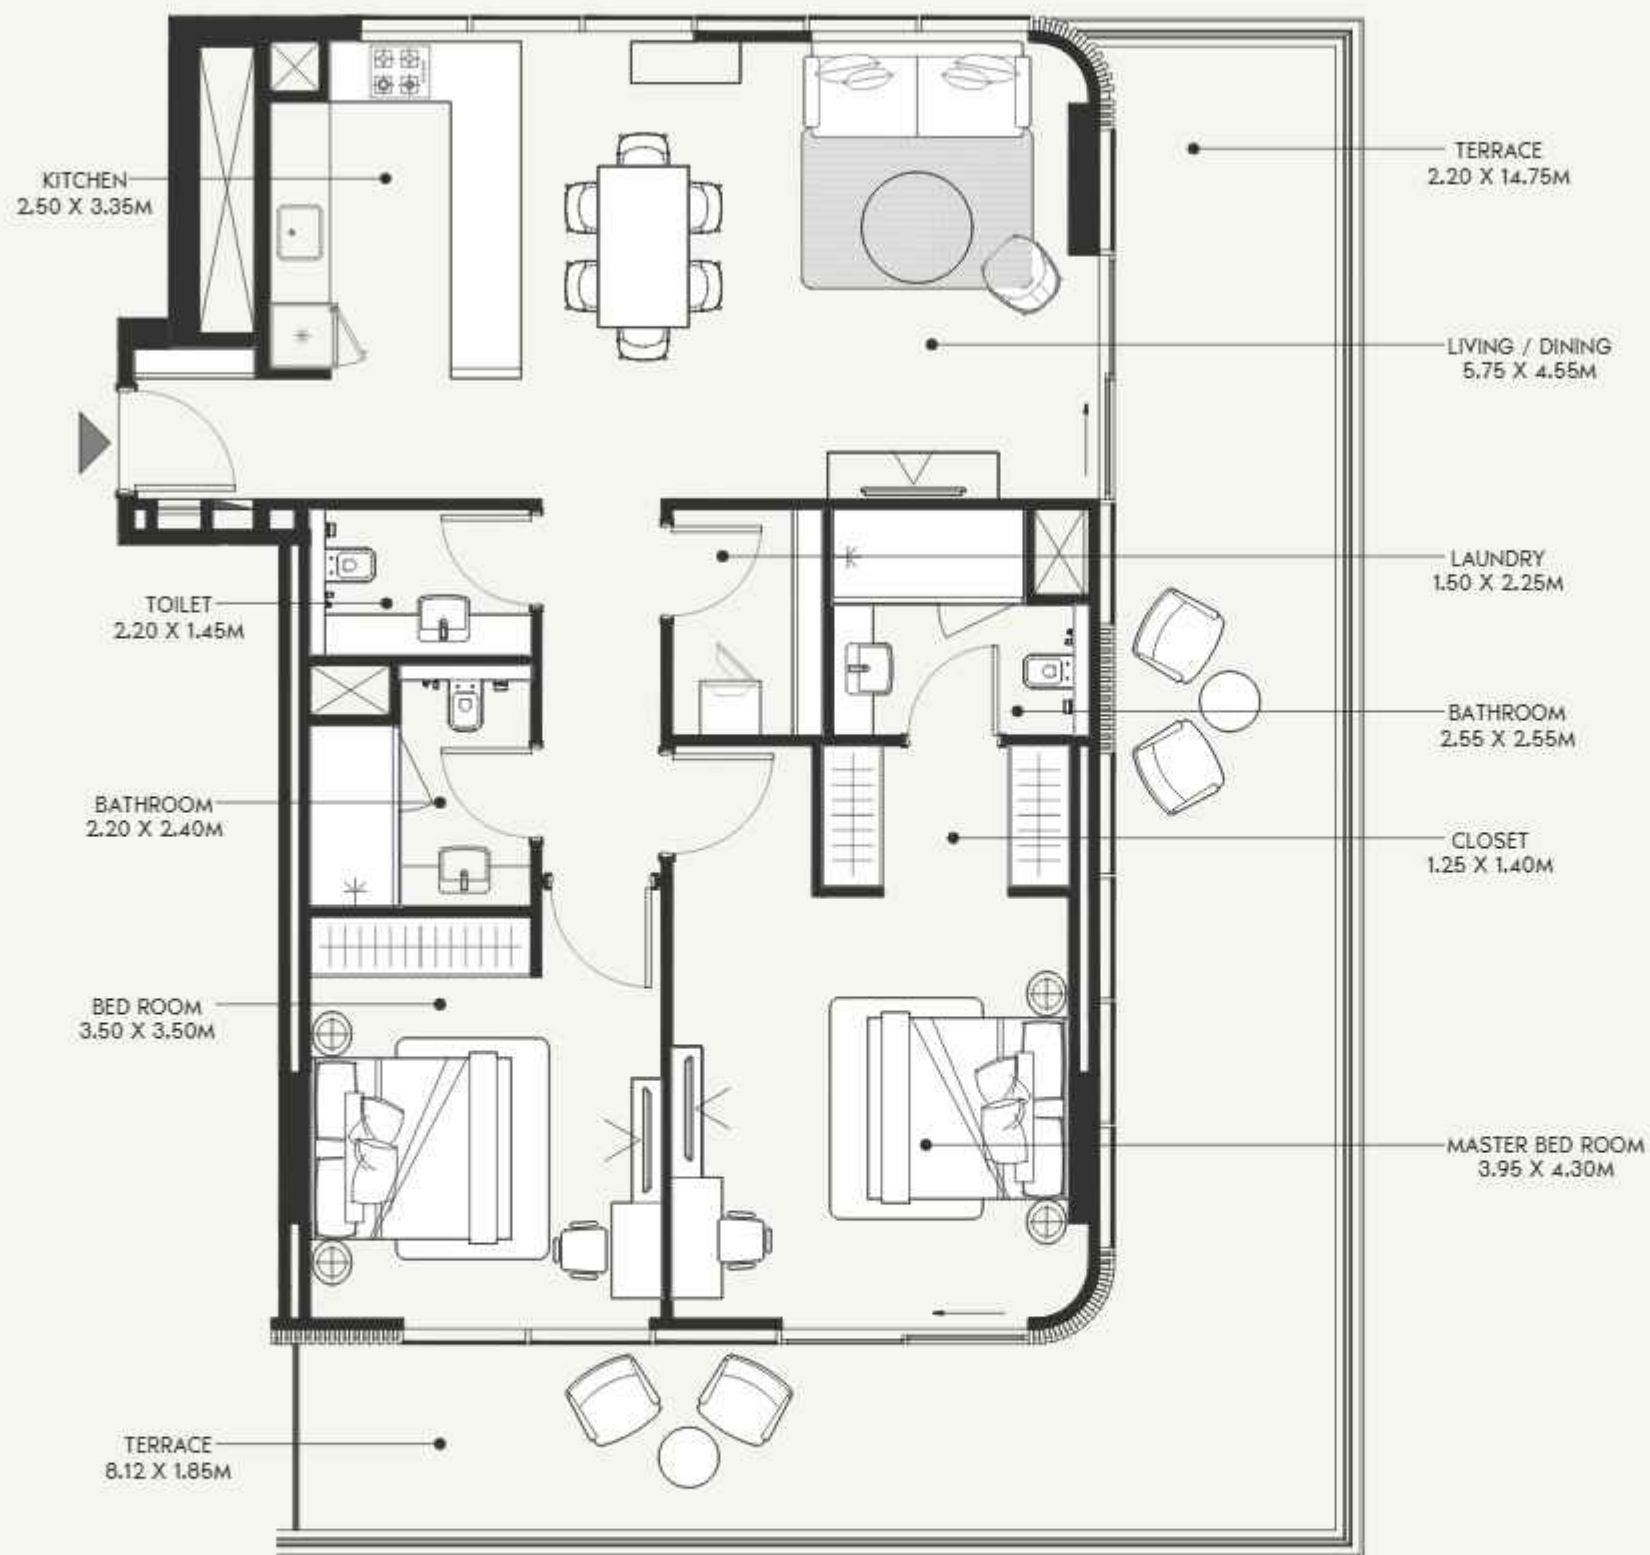

SCALE: N.T.S

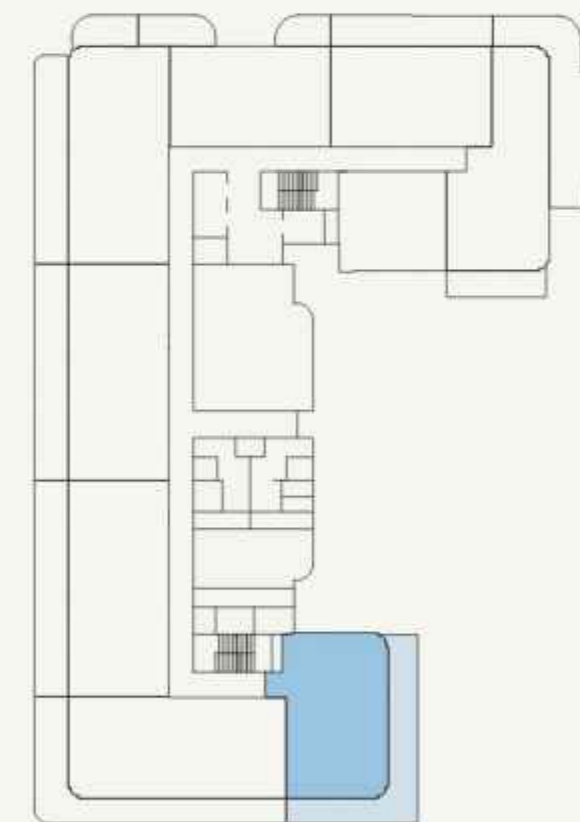

SCALE: N.T.S

AZIZI

FLOOR NO:
1ST FLOOR

UNIT TYPE:
2 BEDROOM (TYPE-03D)

APARTMENT AREA:
1169.51 SQ.FT. (108.65 SQ.M.)

BALCONY AREA:
561.77 SQ.FT. (52.19 SQ.M.)

DISCLAIMER:
THE COLORED MARKETING FLOOR PLANS PROVIDED BY THE DEVELOPER ARE FOR ILLUSTRATIVE PURPOSES ONLY. ACTUAL DIMENSIONS, LAYOUT, AND FINISHES MAY VARY FROM THOSE DEPICTED IN THE PLANS. FURNITURE, FIXTURES, AND EQUIPMENT SHOWN IN THE PLANS ARE FOR DECORATIVE PURPOSES ONLY AND ARE NOT INCLUDED IN THE PURCHASE OR LEASE OF THE PROPERTY. THE DEVELOPER RESERVES THE RIGHT TO MAKE MODIFICATIONS, REVISIONS, AND CHANGES TO THE FLOOR PLANS, SPECIFICATIONS, AND FEATURES WITHOUT PRIOR NOTICE.

TOTAL APARTMENT AREA:
1731.28 SQ.FT. (160.84 SQ.M.)

PROJECT NAME / BUILDING:
AFRA 026

UNIT NO:
101

LIVING / DINING
5.30 X 4.60M

BALCONY
1.45 X 4.25M

BED ROOM 1
3.60 X 3.60M

BED ROOM 2
3.60 X 3.60M

MASTER BED ROOM
4.00 X 4.60M

CLOSET
1.40 X 1.30M

BALCONY
1.45 X 7.95M

KITCHEN
2.50 X 2.95M

TOILET
2.20 X 1.50M

BATHROOM
2.20 X 2.45M

LAUNDRY
2.20 X 1.40M

MAID ROOM
2.20 X 2.80M


BATHROOM
2.20 X 1.40M

BATHROOM
2.20 X 2.35M

0 0.8 1.5 3.0 7.5



SCALE: N.T.S

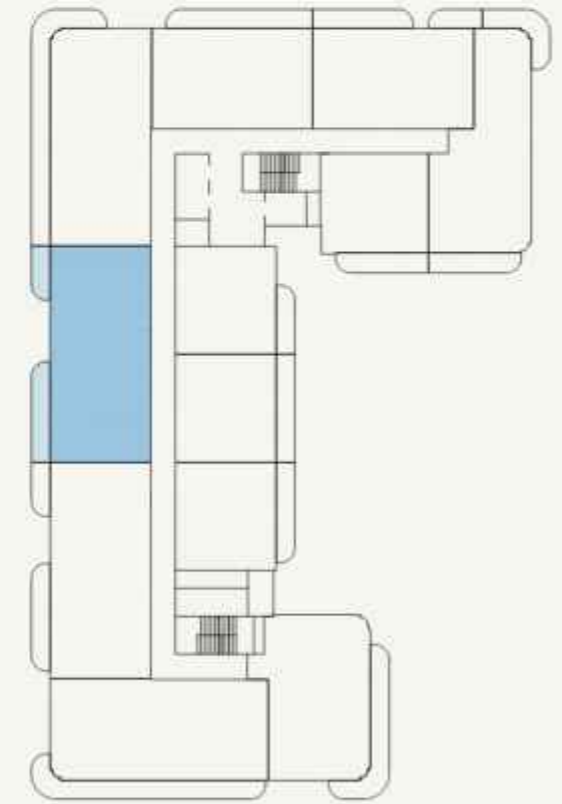

SCALE: N.T.S

AZIZI

FLOOR NO:

2ND FLOOR

UNIT TYPE:

3 BEDROOM (TYPE-01A)

APARTMENT AREA:

1462.94 SQ.FT. (135.91 SQ.M.)

BALCONY AREA:

193.43 SQ.FT. (17.97 SQ.M.)

DISCLAIMER:

THE COLORED MARKETING FLOOR PLANS PROVIDED BY THE DEVELOPER ARE FOR ILLUSTRATIVE PURPOSES ONLY. ACTUAL DIMENSIONS, LAYOUT, AND FINISHES MAY VARY FROM THOSE DEPICTED IN THE PLANS. FURNITURE, FIXTURES, AND EQUIPMENT SHOWN IN THE PLANS ARE FOR DECORATIVE PURPOSES ONLY AND ARE NOT INCLUDED IN THE PURCHASE OR LEASE OF THE PROPERTY. THE DEVELOPER RESERVES THE RIGHT TO MAKE MODIFICATIONS, REVISIONS, AND CHANGES TO THE FLOOR PLANS, SPECIFICATIONS, AND FEATURES WITHOUT PRIOR NOTICE.

TOTAL APARTMENT AREA:

1656.36 SQ.FT. (153.88 SQ.M.)

PROJECT NAME / BUILDING:

AFRA 026

UNIT NO:

207,307 & 907

LIVING / DINING
5.30 X 4.60M

BALCONY
1.45 X 7.93M

BED ROOM-02
3.60 X 3.60M

BED ROOM-01
3.60 X 3.60M

MASTER BED ROOM
4.00 X 4.60M

CLOSET
1.40 X 1.30M

BALCONY
1.45 X 3.00M

KITCHEN
2.50 X 2.95M

TOILET
2.20 X 1.50M

BATHROOM
2.20 X 2.45M

LAUNDRY
2.20 X 1.40M


MAID ROOM
2.20 X 2.80M

BATHROOM
2.20 X 1.40M

BATHROOM
2.20 X 2.35M



SCALE: N.T.S

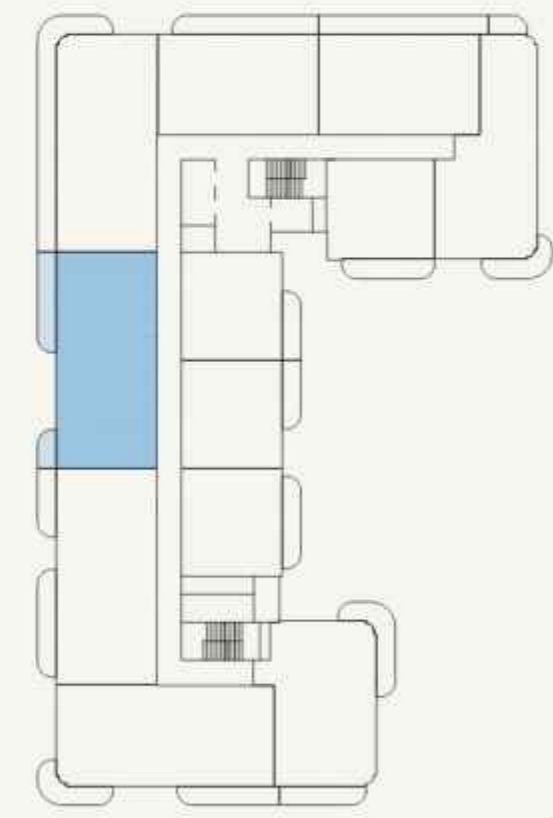

SCALE: N.T.S



FLOOR NO:
4TH FLOOR

UNIT TYPE:
3 BEDROOM (TYPE-01B)

APARTMENT AREA:
1461.11 SQ.FT. (135.74 SQ.M.)


BALCONY AREA:
175.56 SQ.FT. (16.31 SQ.M.)

DISCLAIMER:
THE COLORED MARKETING FLOOR PLANS PROVIDED BY THE DEVELOPER ARE FOR ILLUSTRATIVE PURPOSES ONLY. ACTUAL DIMENSIONS, LAYOUT, AND FINISHES MAY VARY FROM THOSE DEPICTED IN THE PLANS. FURNITURE, FIXTURES, AND EQUIPMENT SHOWN IN THE PLANS ARE FOR DECORATIVE PURPOSES ONLY AND ARE NOT INCLUDED IN THE PURCHASE OR LEASE OF THE PROPERTY. THE DEVELOPER RESERVES THE RIGHT TO MAKE MODIFICATIONS, REVISIONS, AND CHANGES TO THE FLOOR PLANS, SPECIFICATIONS, AND FEATURES WITHOUT PRIOR NOTICE.


TOTAL APARTMENT AREA:
1636.67 SQ.FT. (152.05 SQ.M.)

PROJECT NAME / BUILDING:
AFRA 026

UNIT NO:
407,507 & 807

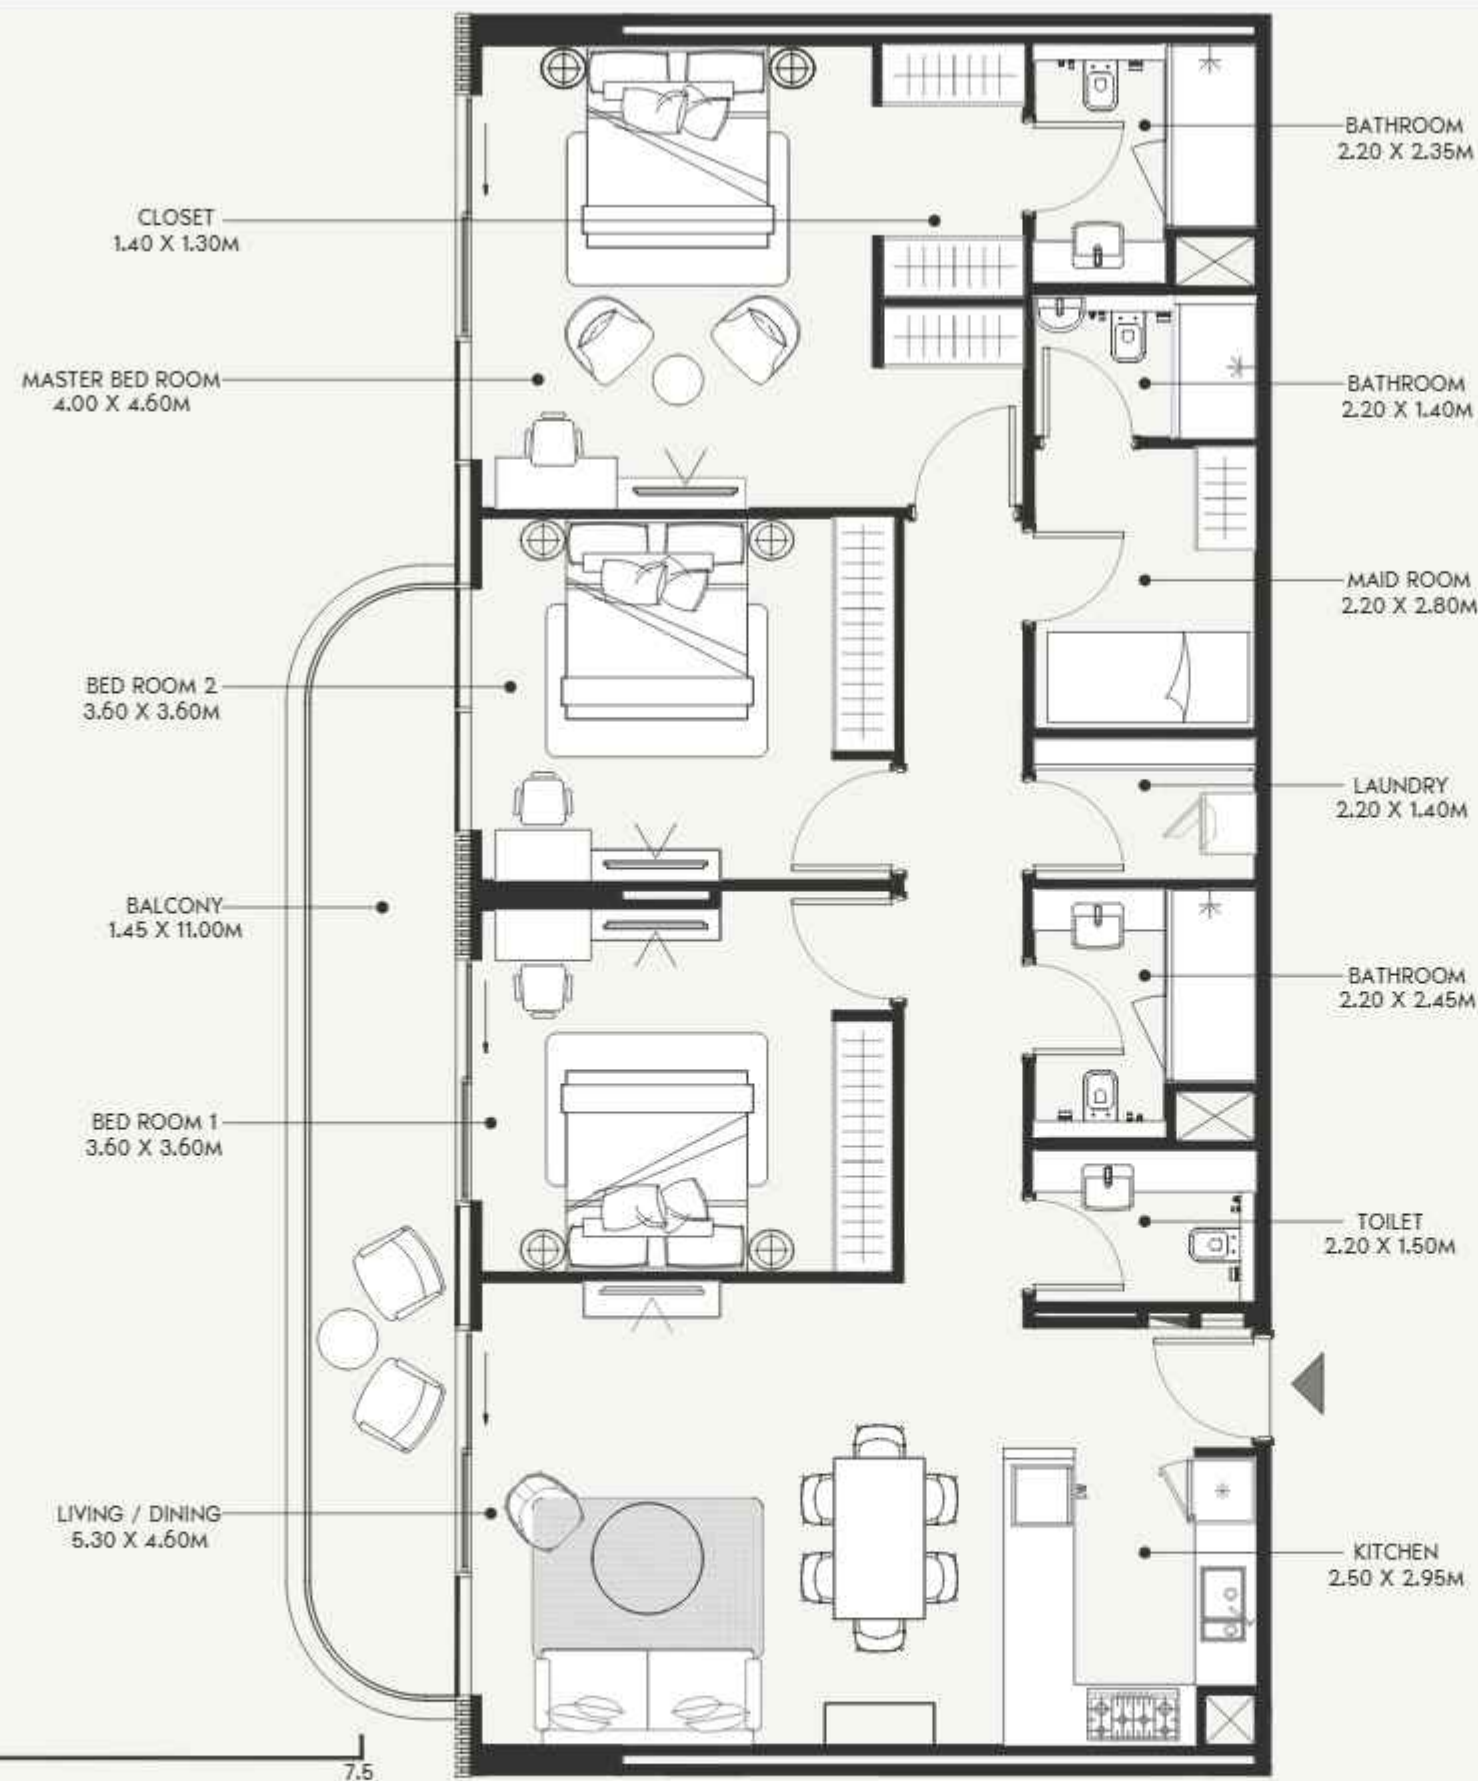

SCALE: N.T.S

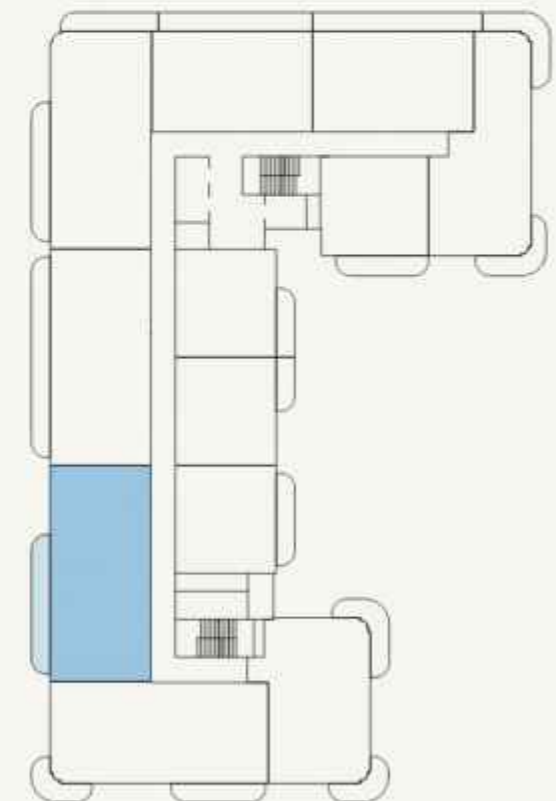

SCALE: N.T.S

AZIZI

FLOOR NO:
6TH FLOOR

UNIT TYPE:
3 BEDROOM (TYPE-01C)

APARTMENT AREA:
1461.00 SQ.FT. (135.73 SQ.M.)


BALCONY AREA:
175.56 SQ.FT. (16.31 SQ.M.)

DISCLAIMER:
THE COLORED MARKETING FLOOR PLANS PROVIDED BY THE DEVELOPER ARE FOR ILLUSTRATIVE PURPOSES ONLY. ACTUAL DIMENSIONS, LAYOUT, AND FINISHES MAY VARY FROM THOSE DEPICTED IN THE PLANS. FURNITURE, FIXTURES, AND EQUIPMENT SHOWN IN THE PLANS ARE FOR DECORATIVE PURPOSES ONLY AND ARE NOT INCLUDED IN THE PURCHASE OR LEASE OF THE PROPERTY. THE DEVELOPER RESERVES THE RIGHT TO MAKE MODIFICATIONS, REVISIONS, AND CHANGES TO THE FLOOR PLANS, SPECIFICATIONS, AND FEATURES WITHOUT PRIOR NOTICE.


TOTAL APARTMENT AREA:
1636.56 SQ.FT. (152.04 SQ.M.)

PROJECT NAME / BUILDING:
AFRA 026

UNIT NO:
606 & 706

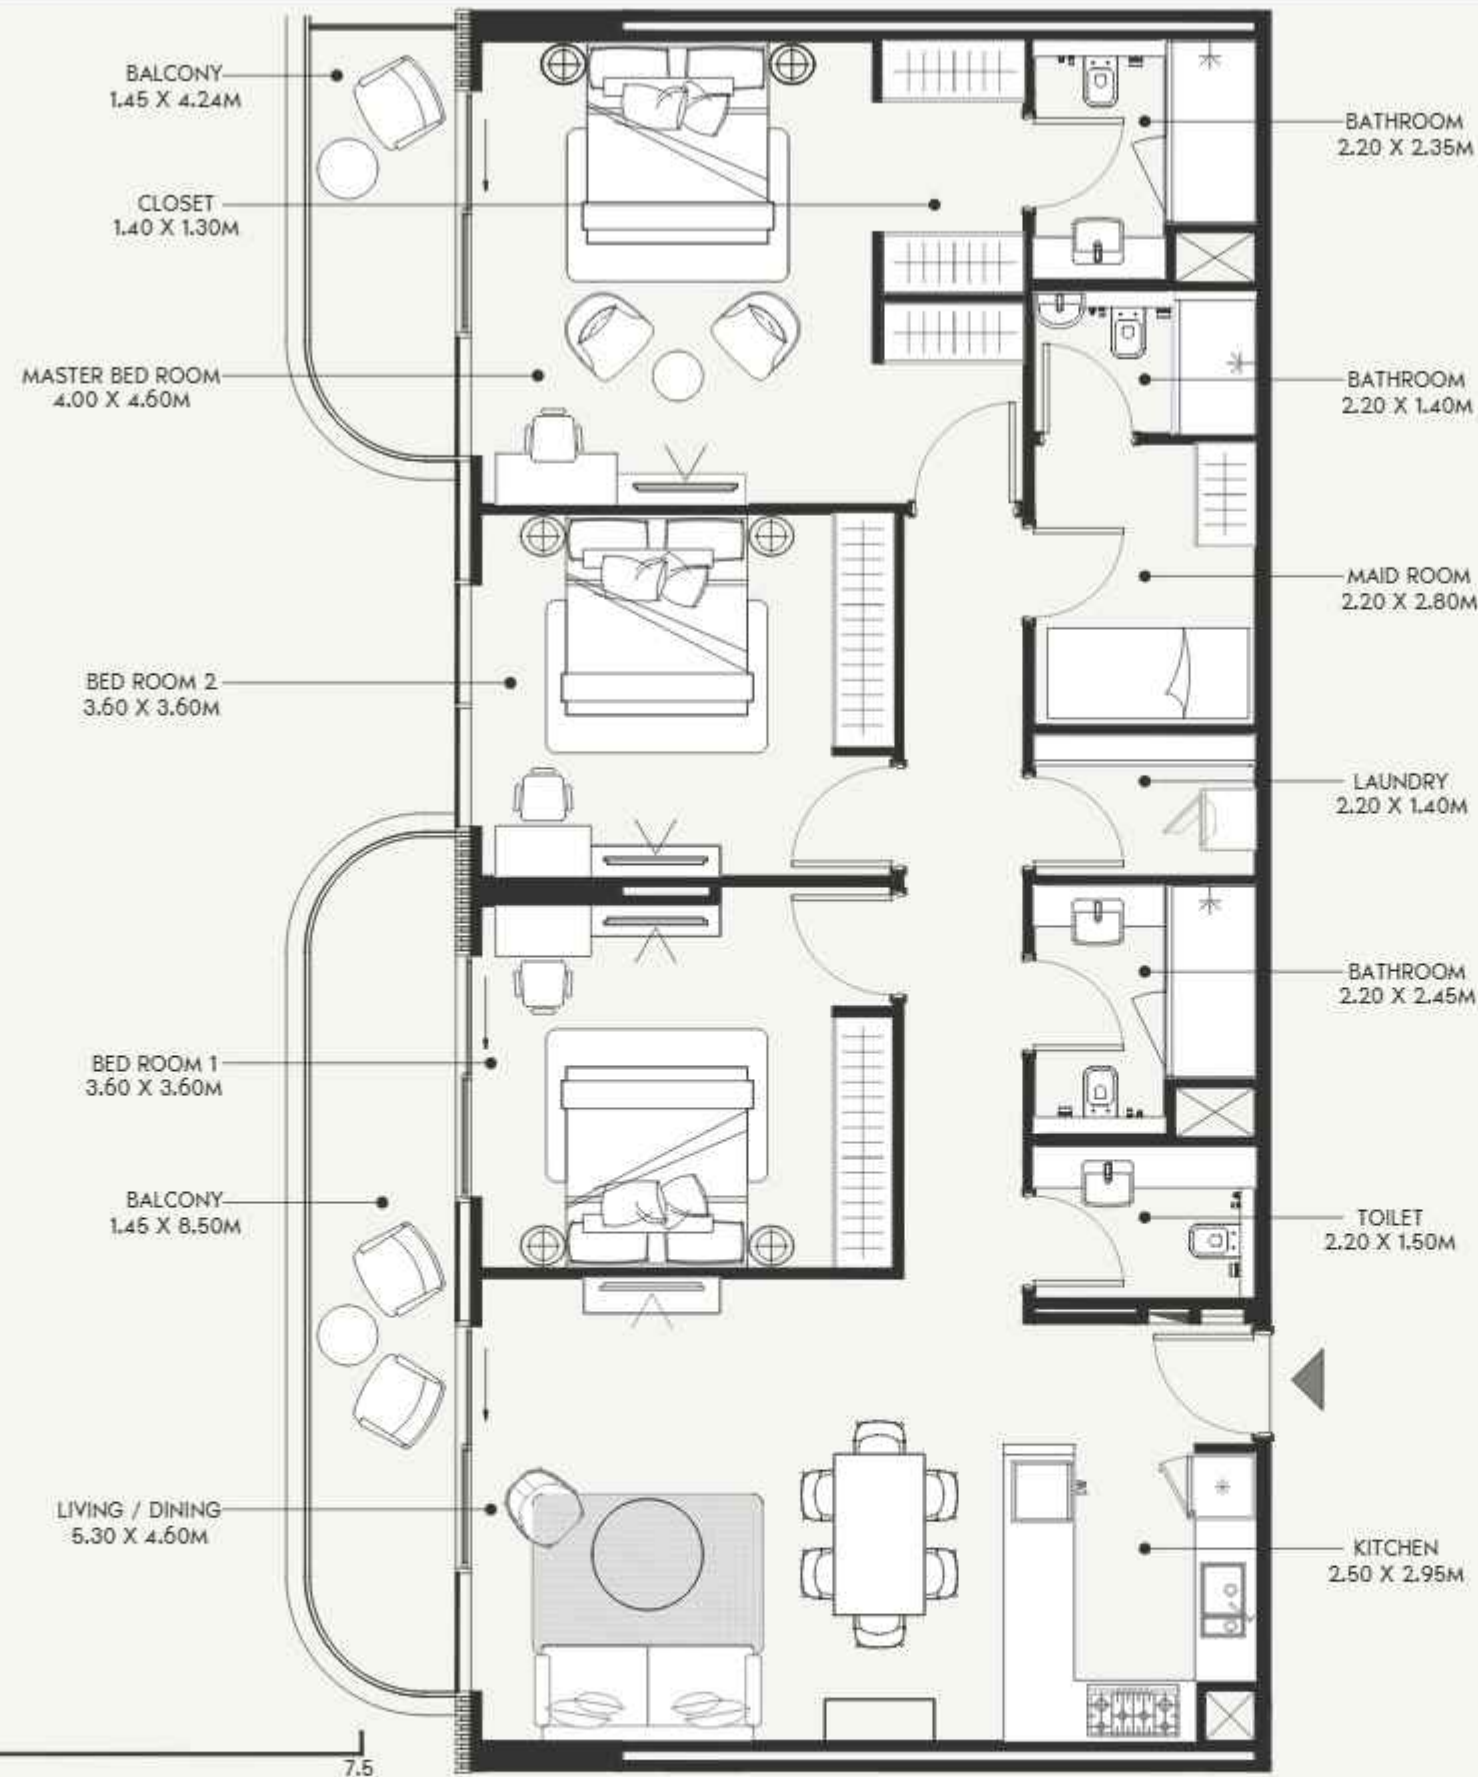

SCALE: N.T.S

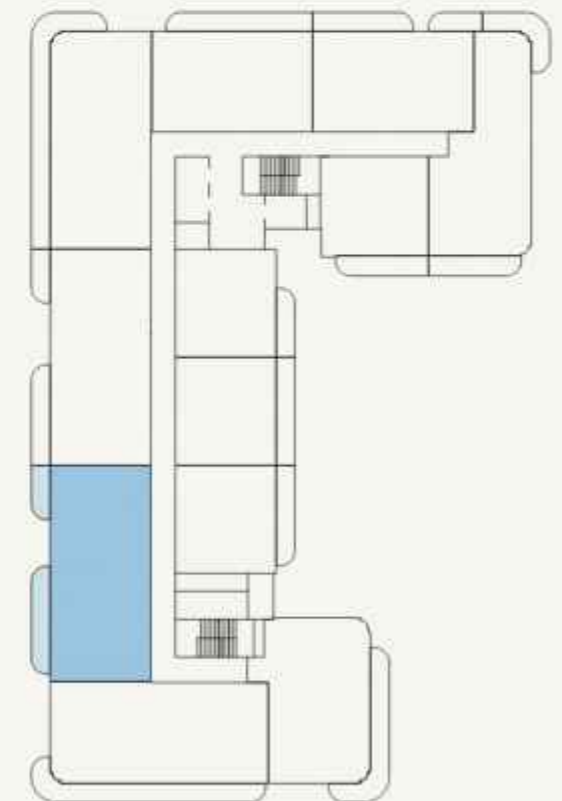

SCALE: N.T.S

AZIZI

FLOOR NO:
2ND FLOOR

UNIT TYPE:
3 BEDROOM (TYPE-01D)

APARTMENT AREA:
1462.83 SQ.FT. (135.90 SQ.M.)


BALCONY AREA:
199.67 SQ.FT. (18.55 SQ.M.)

DISCLAIMER:
THE COLORED MARKETING FLOOR PLANS PROVIDED BY THE DEVELOPER ARE FOR ILLUSTRATIVE PURPOSES ONLY. ACTUAL DIMENSIONS, LAYOUT, AND FINISHES MAY VARY FROM THOSE DEPICTED IN THE PLANS. FURNITURE, FIXTURES, AND EQUIPMENT SHOWN IN THE PLANS ARE FOR DECORATIVE PURPOSES ONLY AND ARE NOT INCLUDED IN THE PURCHASE OR LEASE OF THE PROPERTY. THE DEVELOPER RESERVES THE RIGHT TO MAKE MODIFICATIONS, REVISIONS, AND CHANGES TO THE FLOOR PLANS, SPECIFICATIONS, AND FEATURES WITHOUT PRIOR NOTICE.


TOTAL APARTMENT AREA:
1662.50 SQ.FT. (154.45 SQ.M.)

PROJECT NAME / BUILDING:
AFRA 026

UNIT NO:
206,306 & 906

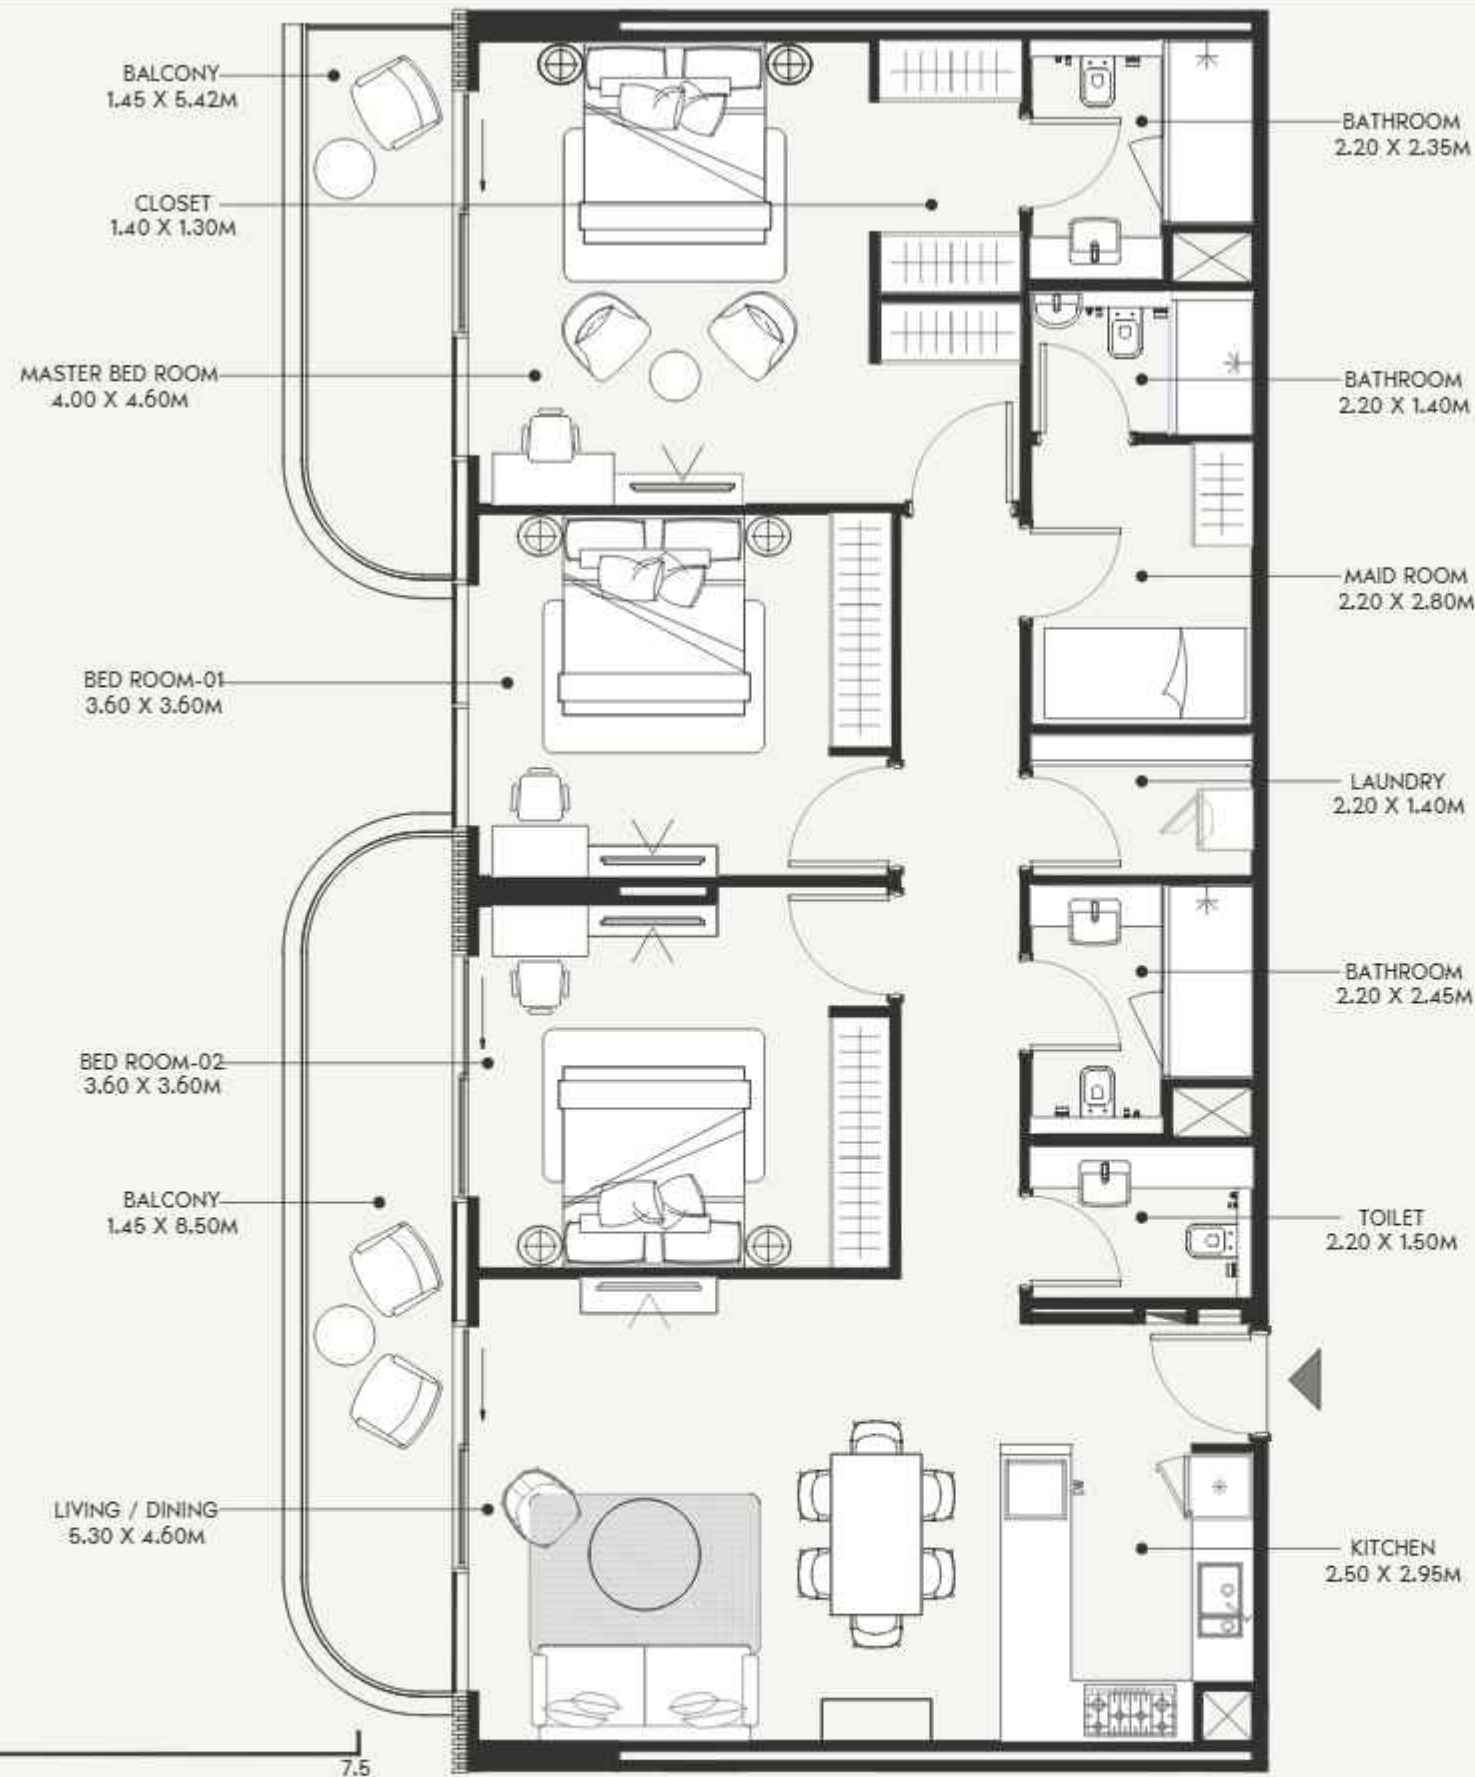

SCALE: N.T.S

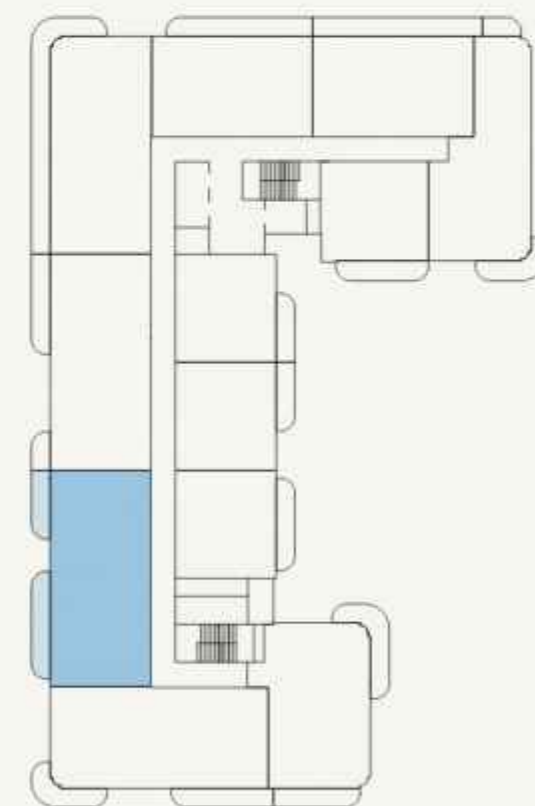

SCALE: N.T.S

AZIZI

FLOOR NO:

4TH FLOOR

UNIT TYPE:

3 BEDROOM (TYPE-01E)

APARTMENT AREA:

1462.83 SQ.FT. (135.90 SQ.M.)

BALCONY AREA:

218.83 SQ.FT. (20.33 SQ.M.)

DISCLAIMER:

THE COLORED MARKETING FLOOR PLANS PROVIDED BY THE DEVELOPER ARE FOR ILLUSTRATIVE PURPOSES ONLY. ACTUAL DIMENSIONS, LAYOUT, AND FINISHES MAY VARY FROM THOSE DEPICTED IN THE PLANS. FURNITURE, FIXTURES, AND EQUIPMENT SHOWN IN THE PLANS ARE FOR DECORATIVE PURPOSES ONLY AND ARE NOT INCLUDED IN THE PURCHASE OR LEASE OF THE PROPERTY. THE DEVELOPER RESERVES THE RIGHT TO MAKE MODIFICATIONS, REVISIONS, AND CHANGES TO THE FLOOR PLANS, SPECIFICATIONS, AND FEATURES WITHOUT PRIOR NOTICE.

TOTAL APARTMENT AREA:



1681.66 SQ.FT. (156.23 SQ.M.)

PROJECT NAME / BUILDING:


AFRA 026

UNIT NO:

406,506 & 806

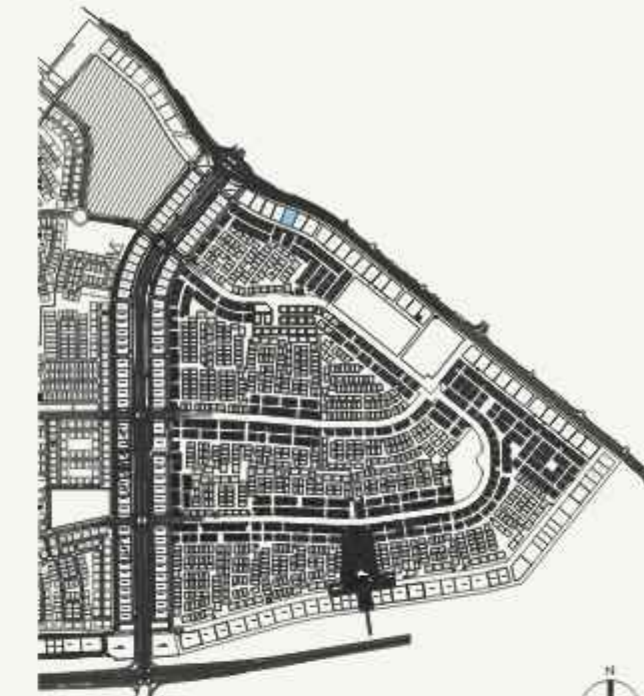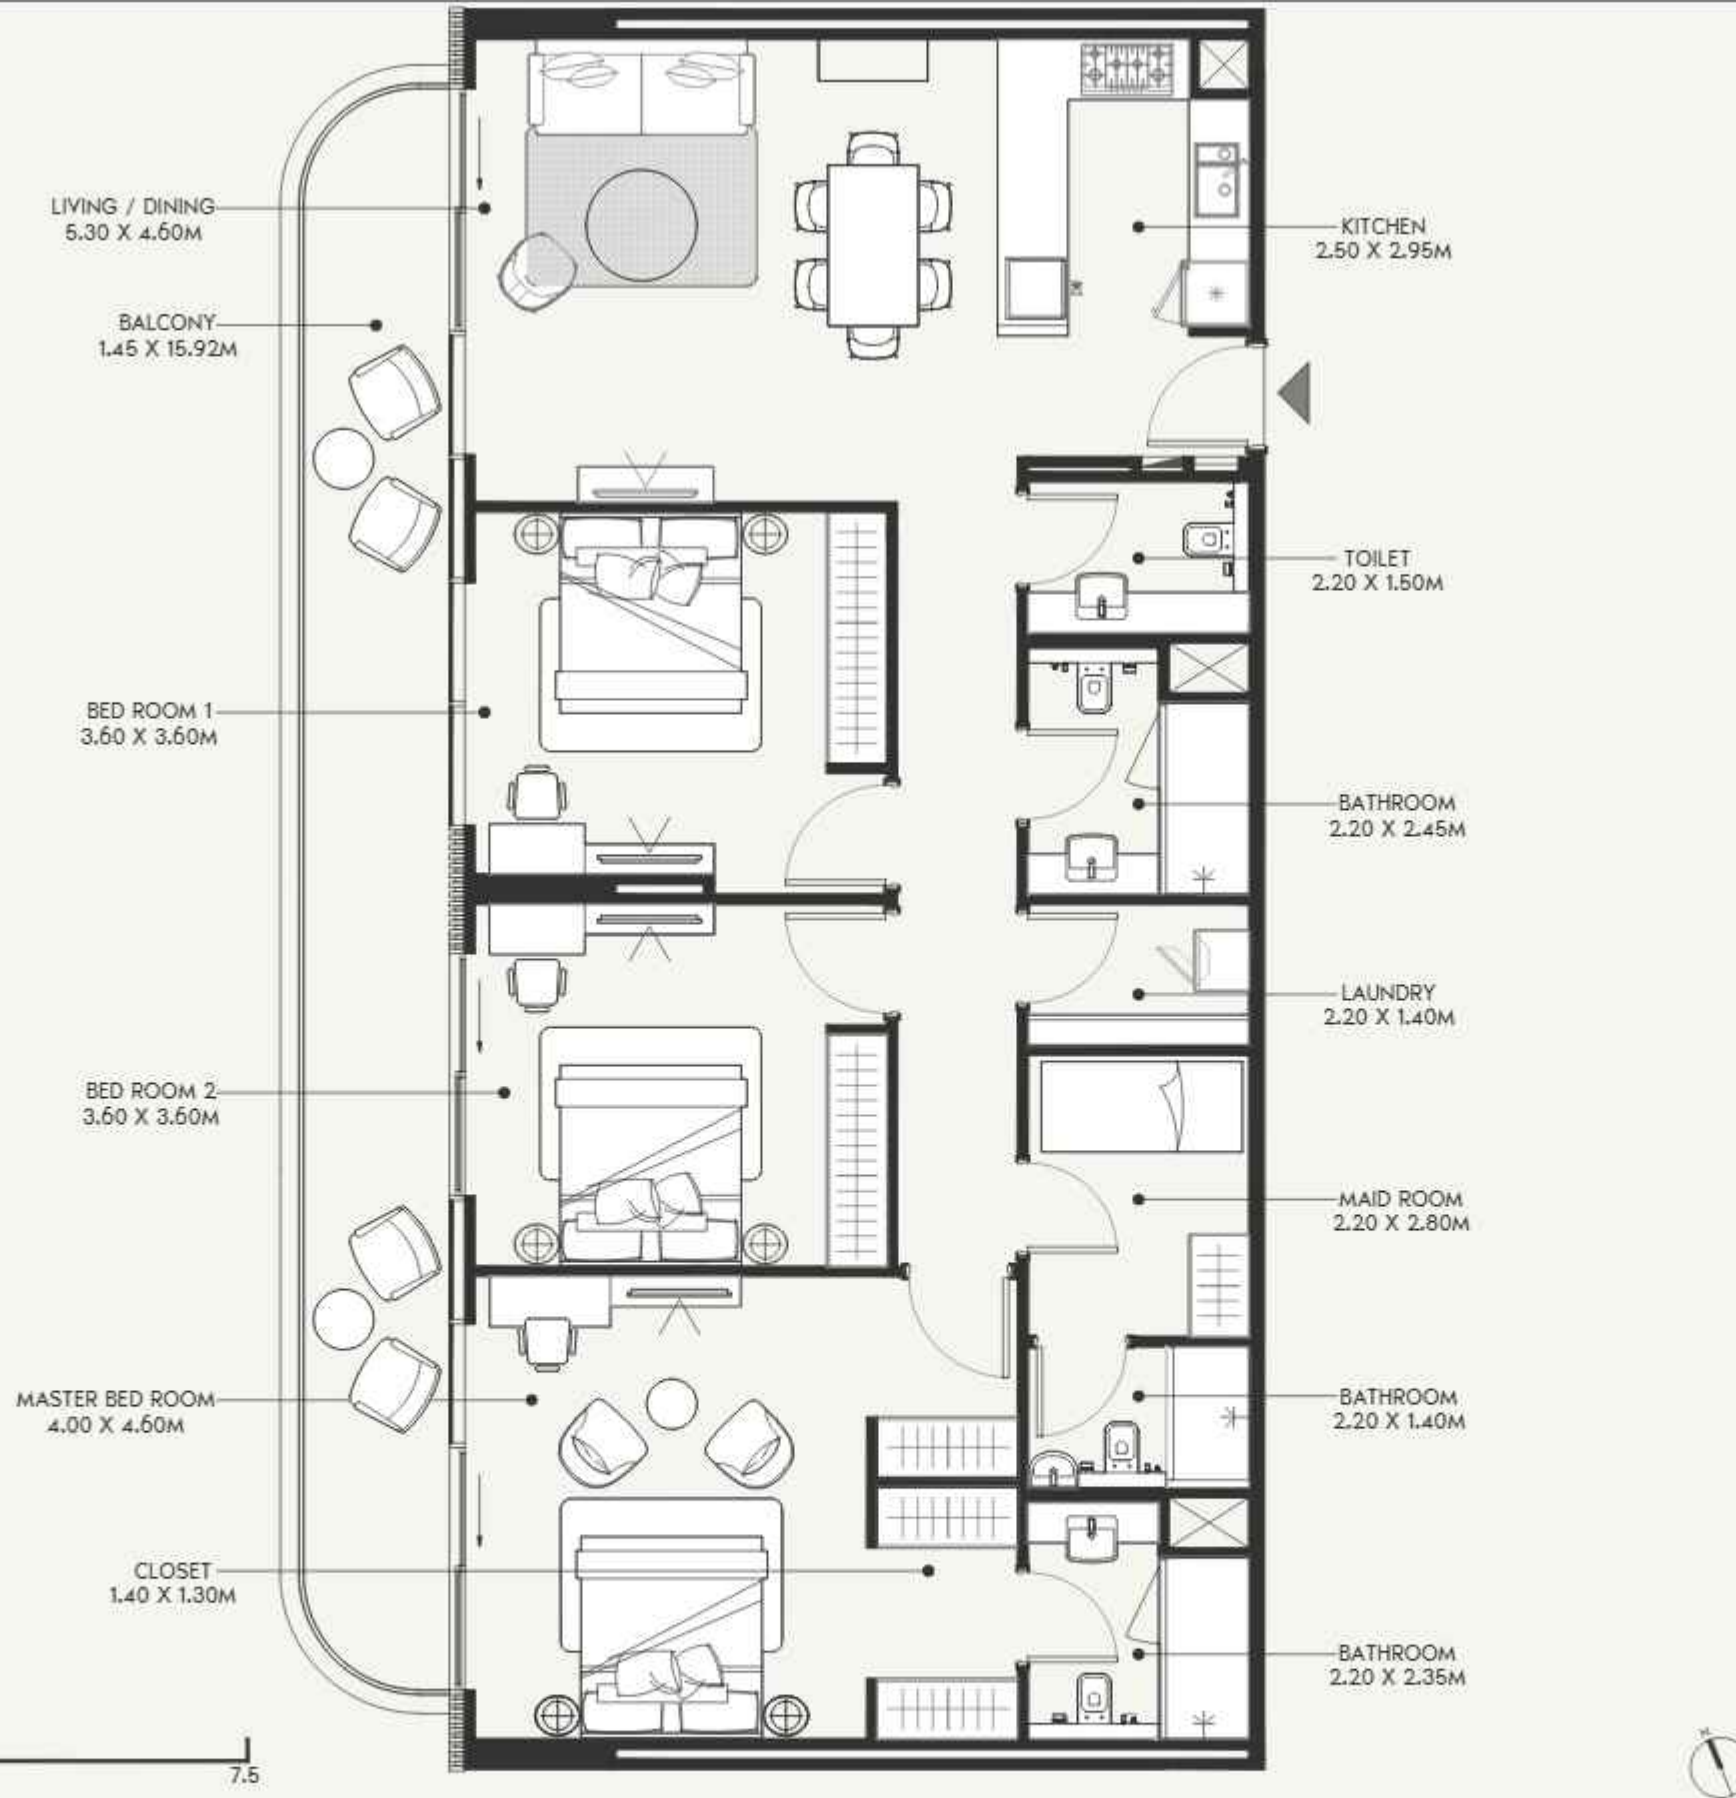

SCALE: N.T.S

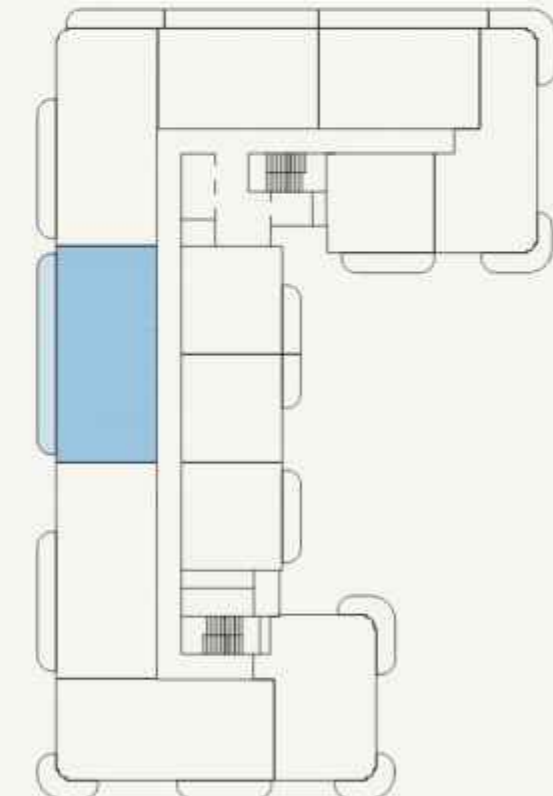

SCALE: N.T.S

AZIZI

FLOOR NO:
6TH FLOOR

UNIT TYPE:
3 BEDROOM (TYPE-01F)

APARTMENT AREA:
1456.69 SQ.FT. (135.33 SQ.M.)

BALCONY AREA:
259.41 SQ.FT. (24.10 SQ.M.)

DISCLAIMER:
THE COLORED MARKETING FLOOR PLANS PROVIDED BY THE DEVELOPER ARE FOR ILLUSTRATIVE PURPOSES ONLY. ACTUAL DIMENSIONS, LAYOUT, AND FINISHES MAY VARY FROM THOSE DEPICTED IN THE PLANS. FURNITURE, FIXTURES, AND EQUIPMENT SHOWN IN THE PLANS ARE FOR DECORATIVE PURPOSES ONLY AND ARE NOT INCLUDED IN THE PURCHASE OR LEASE OF THE PROPERTY. THE DEVELOPER RESERVES THE RIGHT TO MAKE MODIFICATIONS, REVISIONS, AND CHANGES TO THE FLOOR PLANS, SPECIFICATIONS, AND FEATURES WITHOUT PRIOR NOTICE.


TOTAL APARTMENT AREA:
1716.10 SQ.FT. (159.43 SQ.M.)

PROJECT NAME / BUILDING:
AFRA 026

UNIT NO:
607 & 707




SCALE: N.T.S

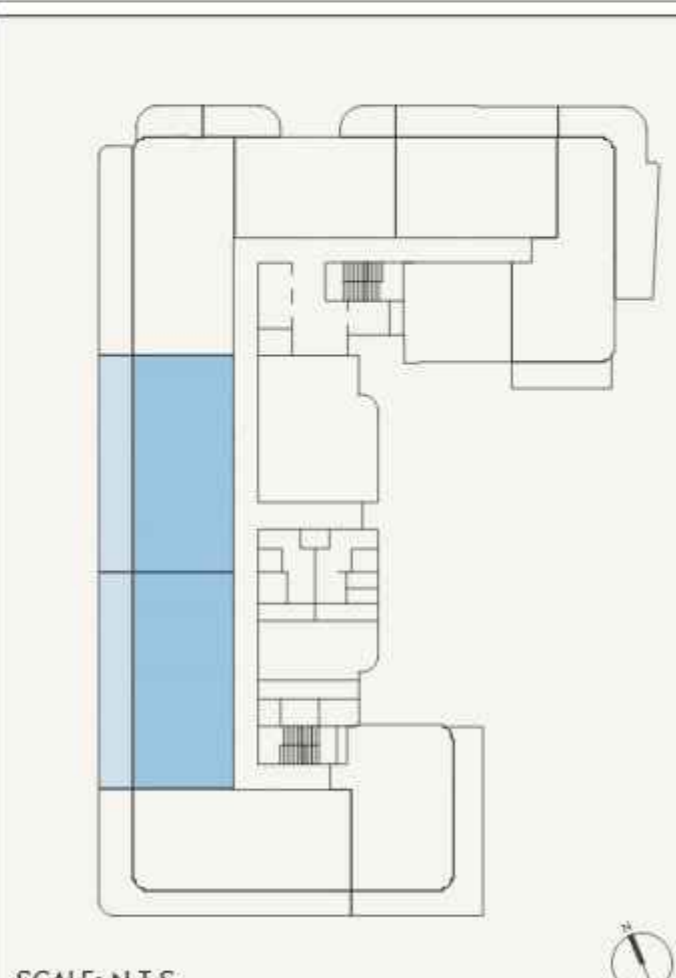


SCALE: N.T.S



FLOOR NO: 1ST FLOOR	APARTMENT AREA: 1460.24 SQ.FT. (135.66 SQ.M.)	DISCLAIMER: <small>THE COLORED MARKETING FLOOR PLANS PROVIDED BY THE DEVELOPER ARE FOR ILLUSTRATIVE PURPOSES ONLY. ACTUAL DIMENSIONS, LAYOUT, AND FINISHES MAY VARY FROM THOSE DEPICTED IN THE PLANS. FURNITURE, FIXTURES, AND EQUIPMENT SHOWN IN THE PLANS ARE FOR DECORATIVE PURPOSES ONLY AND ARE NOT INCLUDED IN THE PURCHASE OR LEASE OF THE PROPERTY. THE DEVELOPER RESERVES THE RIGHT TO MAKE MODIFICATIONS, REVISIONS, AND CHANGES TO THE FLOOR PLANS, SPECIFICATIONS, AND FEATURES WITHOUT PRIOR NOTICE.</small>	PROJECT NAME / BUILDING: AFRA 026
	UNIT TYPE: 3 BEDROOM (TYPE-01G)		UNIT NO: 103 & 104

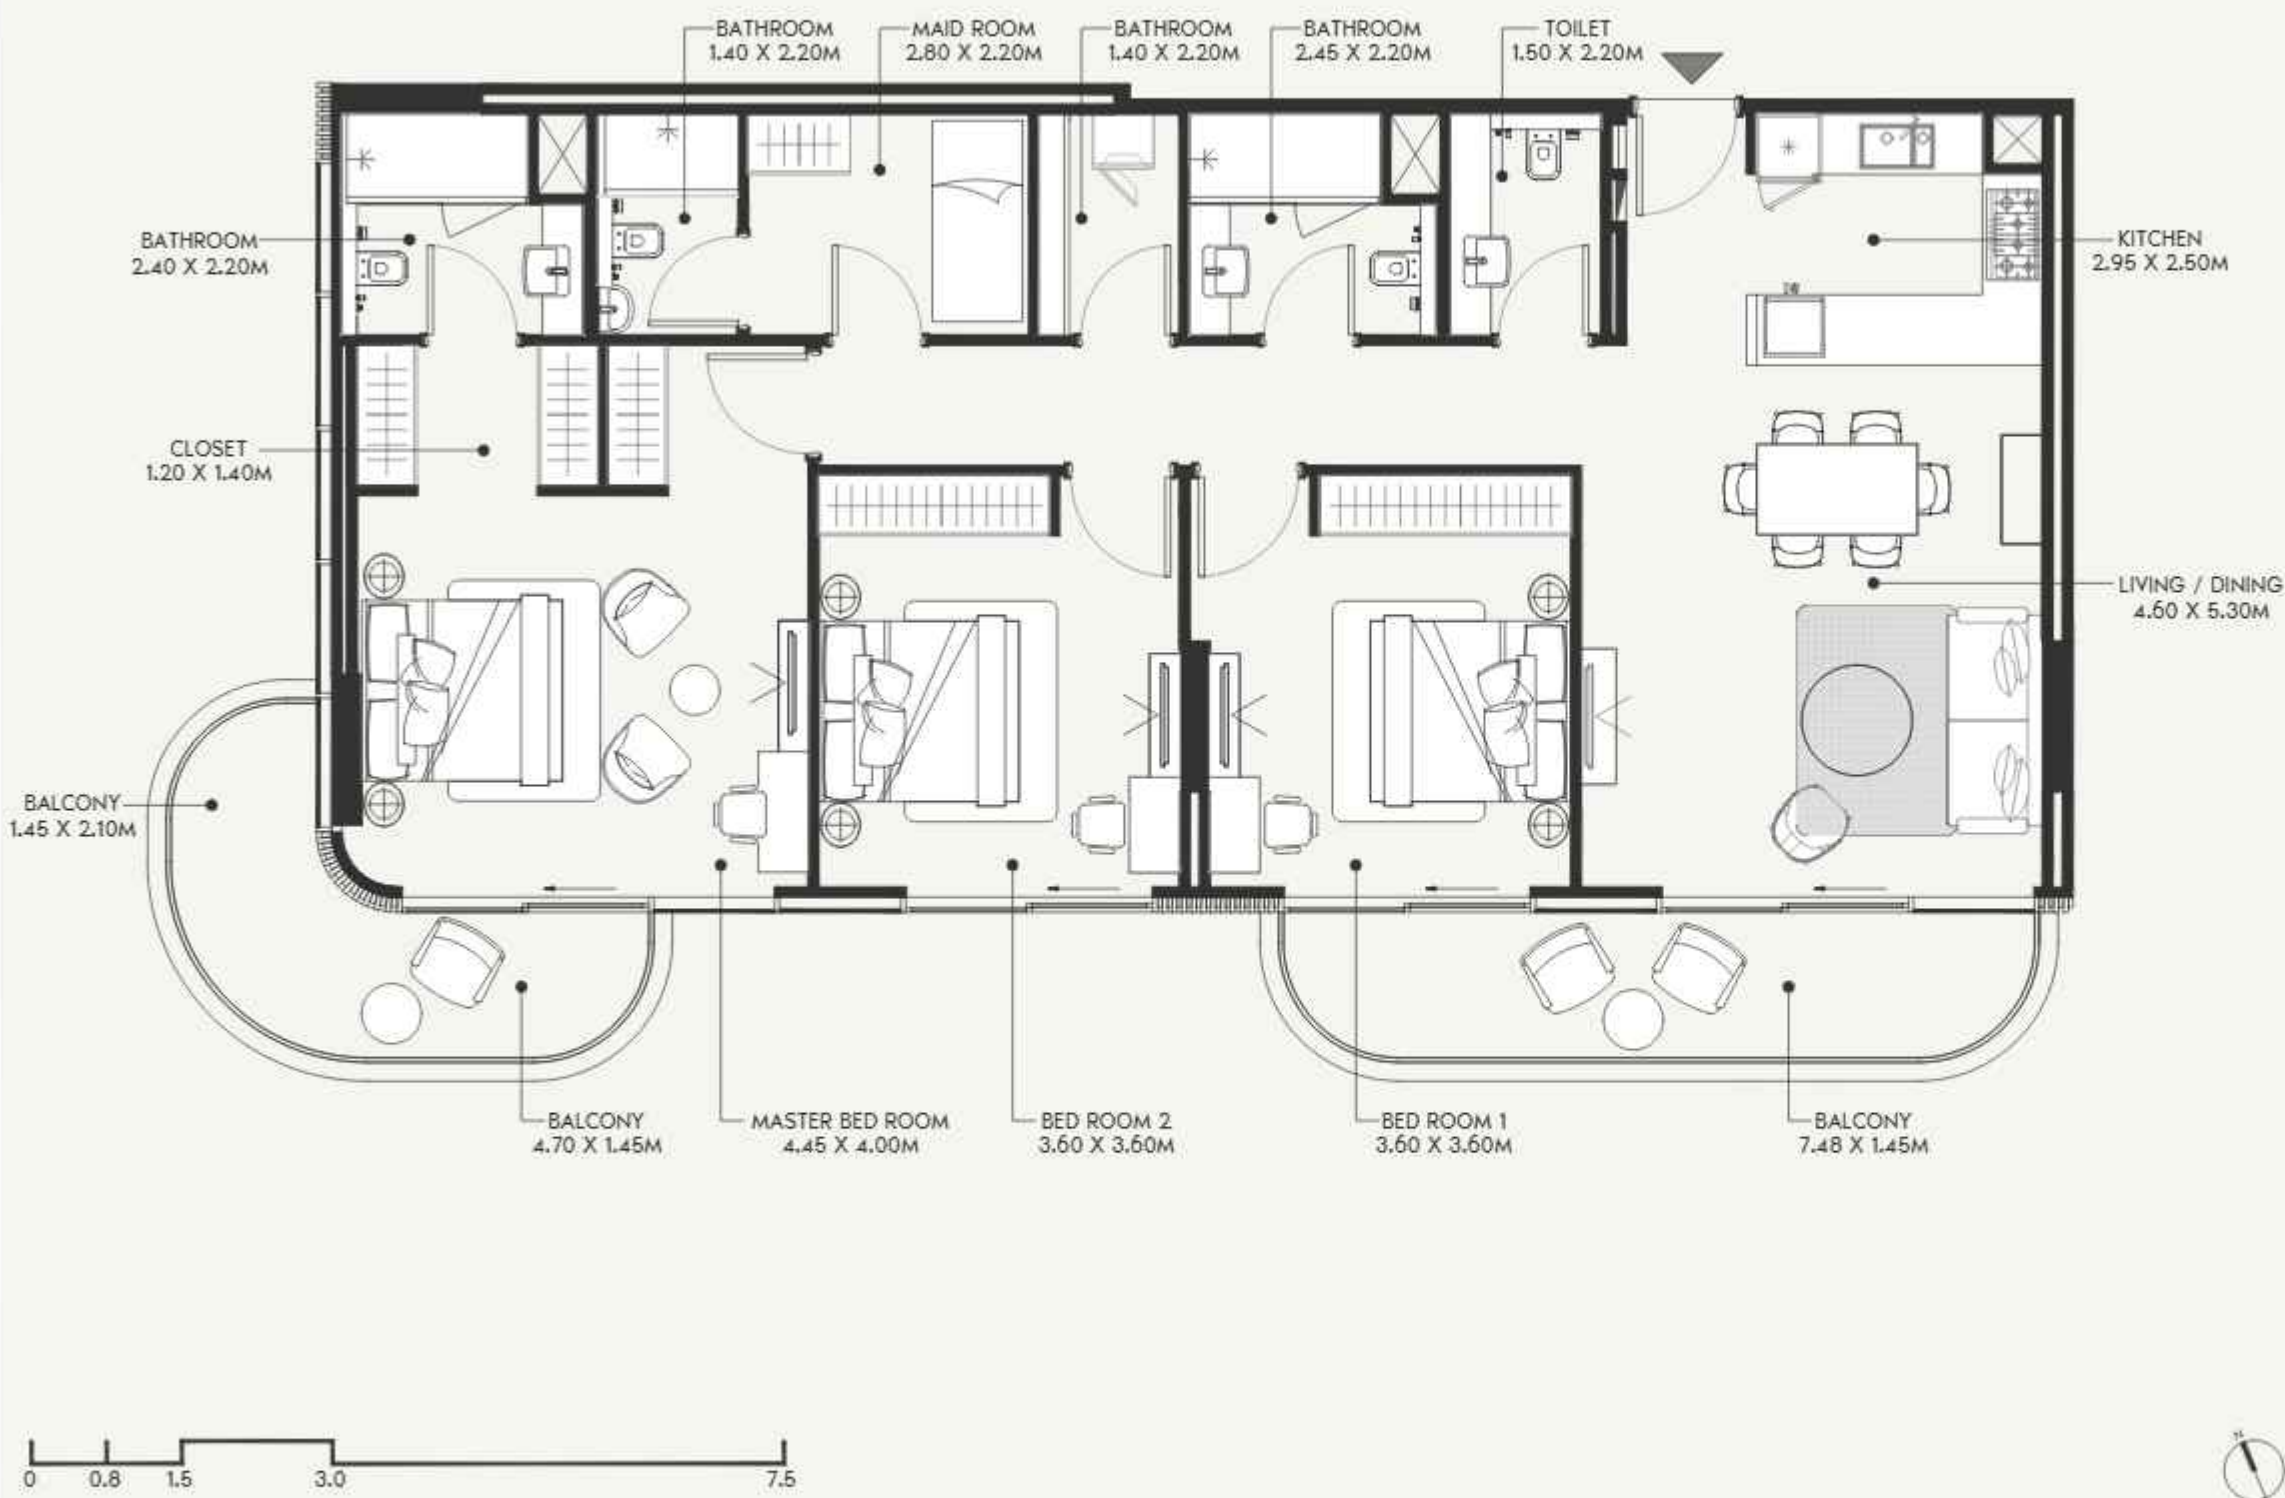

SCALE: N.T.S

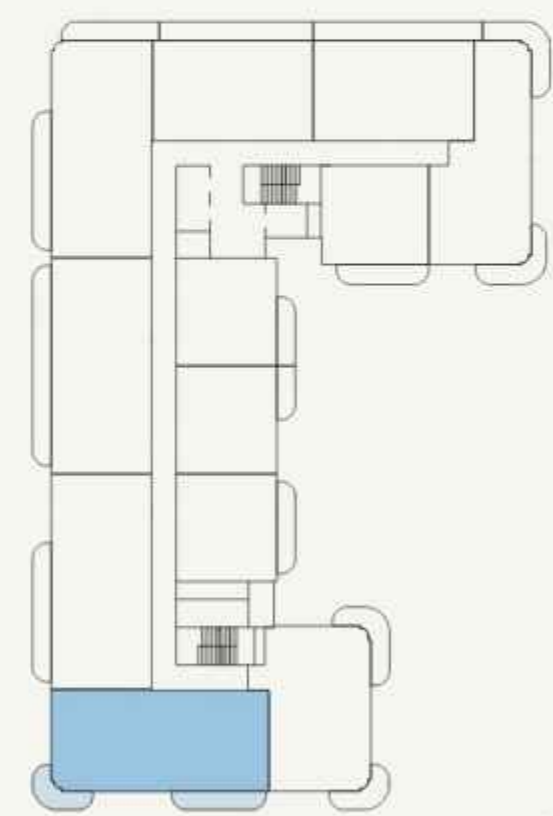


SCALE: N.T.S



FLOOR NO: 6TH FLOOR	APARTMENT AREA: 1471.12 SQ.FT. (136.67 SQ.M.)	DISCLAIMER: <small>THE COLORED MARKETING FLOOR PLANS PROVIDED BY THE DEVELOPER ARE FOR ILLUSTRATIVE PURPOSES ONLY. ACTUAL DIMENSIONS, LAYOUT, AND FINISHES MAY VARY FROM THOSE DEPICTED IN THE PLANS. FURNITURE, FIXTURES, AND EQUIPMENT SHOWN IN THE PLANS ARE FOR DECORATIVE PURPOSES ONLY AND ARE NOT INCLUDED IN THE PURCHASE OR LEASE OF THE PROPERTY. THE DEVELOPER RESERVES THE RIGHT TO MAKE MODIFICATIONS, REVISIONS, AND CHANGES TO THE FLOOR PLANS, SPECIFICATIONS, AND FEATURES WITHOUT PRIOR NOTICE.</small>	PROJECT NAME / BUILDING: AFRA 026
	UNIT TYPE: 3 BEDROOM (TYPE-02A)	BALCONY AREA: 221.85 SQ.FT. (20.61 SQ.M.)	UNIT NO: 605 & 705
		TOTAL APARTMENT AREA: 1692.96 SQ.FT. (157.28 SQ.M.)	



SCALE: N.T.S

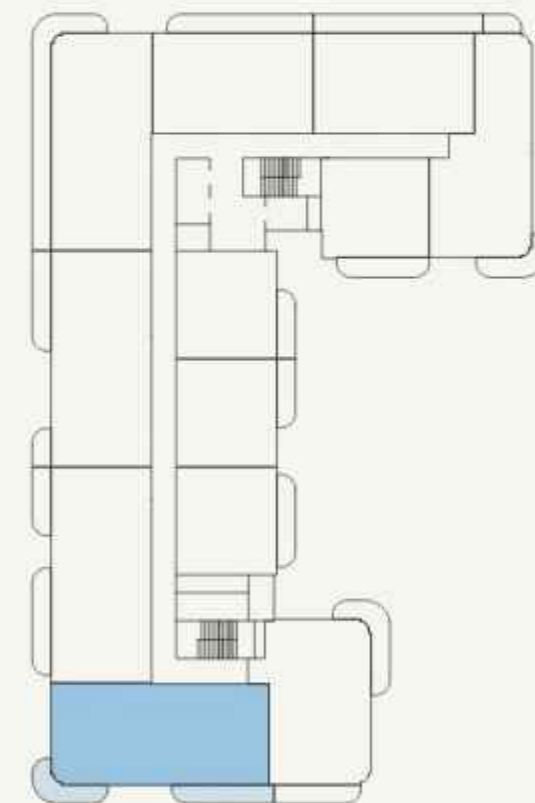

SCALE: N.T.S

AZIZI

FLOOR NO:

4TH FLOOR

UNIT TYPE:

3 BEDROOM (TYPE-02B)

APARTMENT AREA:

1471.55 SQ.FT. (136.71 SQ.M.)

BALCONY AREA:

254.78 SQ.FT. (23.67 SQ.M.)

DISCLAIMER:

THE COLORED MARKETING FLOOR PLAN PROVIDED BY THE DEVELOPER ARE FOR ILLUSTRATIVE PURPOSES ONLY. ACTUAL DIMENSIONS, LAYOUT, AND FINISHES MAY VARY FROM THOSE DEPICTED IN THE PLANS. FURNITURE, FIXTURES, AND EQUIPMENT SHOWN IN THE PLANS ARE FOR DECORATIVE PURPOSES ONLY AND ARE NOT INCLUDED IN THE PURCHASE OR LEASE OF THE PROPERTY. THE DEVELOPER RESERVES THE RIGHT TO MAKE MODIFICATIONS, REVISIONS, AND CHANGES TO THE FLOOR PLANS, SPECIFICATIONS, AND FEATURES WITHOUT PRIOR NOTICE.

TOTAL APARTMENT AREA:


1726.33 SQ.FT. (160.38 SQ.M.)

PROJECT NAME / BUILDING:


AFRA 026

UNIT NO:

405,505 & 805

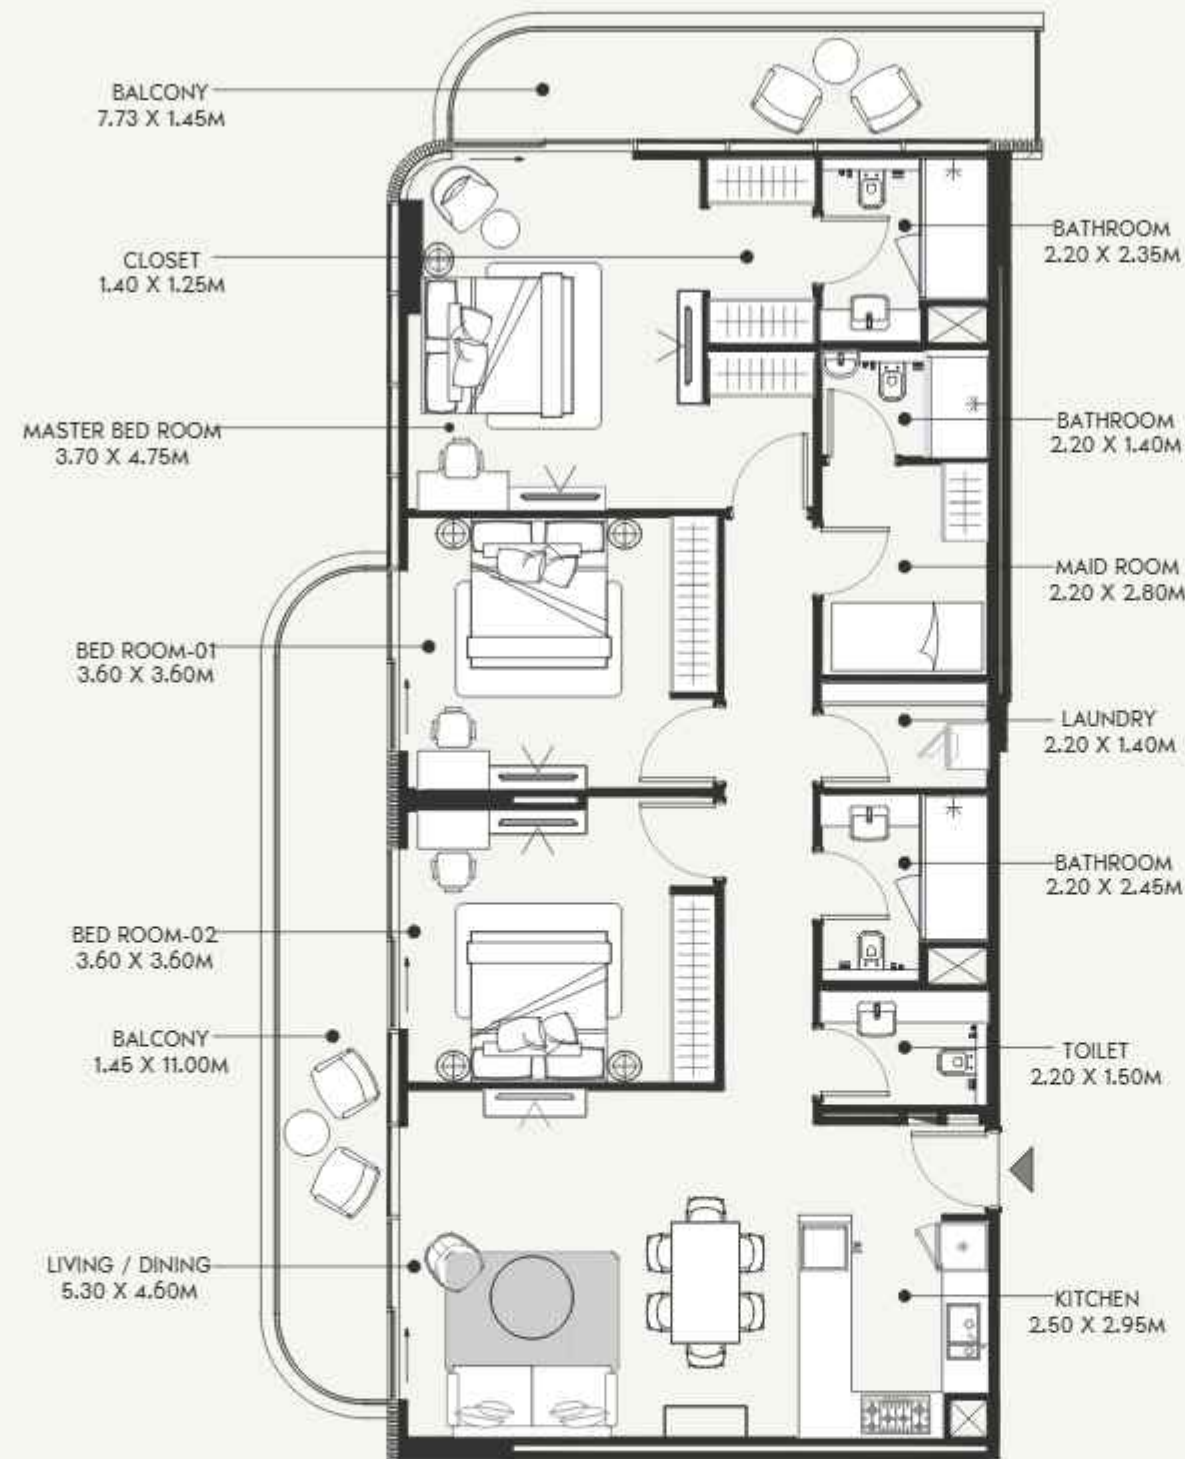

SCALE: N.T.S

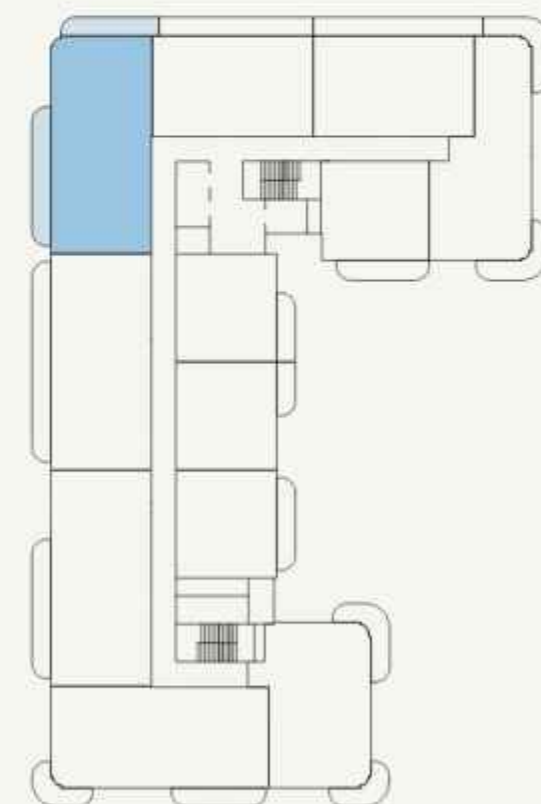

SCALE: N.T.S



FLOOR NO:
6TH FLOOR

UNIT TYPE:
3 BEDROOM (TYPE-02C)

APARTMENT AREA:
1472.62 SQ.FT. (136.81 SQ.M.)


BALCONY AREA:
299.89 SQ.FT. (27.86 SQ.M.)

DISCLAIMER:
THE COLORED MARKETING FLOOR PLANS PROVIDED BY THE DEVELOPER ARE FOR ILLUSTRATIVE PURPOSES ONLY. ACTUAL DIMENSIONS, LAYOUT, AND FINISHES MAY VARY FROM THOSE DEPICTED IN THE PLANS. FURNITURE, FIXTURES, AND EQUIPMENT SHOWN IN THE PLANS ARE FOR DECORATIVE PURPOSES ONLY AND ARE NOT INCLUDED IN THE PURCHASE OR LEASE OF THE PROPERTY. THE DEVELOPER RESERVES THE RIGHT TO MAKE MODIFICATIONS, REVISIONS, AND CHANGES TO THE FLOOR PLANS, SPECIFICATIONS, AND FEATURES WITHOUT PRIOR NOTICE.


TOTAL APARTMENT AREA:
1772.51 SQ.FT. (164.67 SQ.M.)

PROJECT NAME / BUILDING:
AFRA 026

UNIT NO:
608 & 708

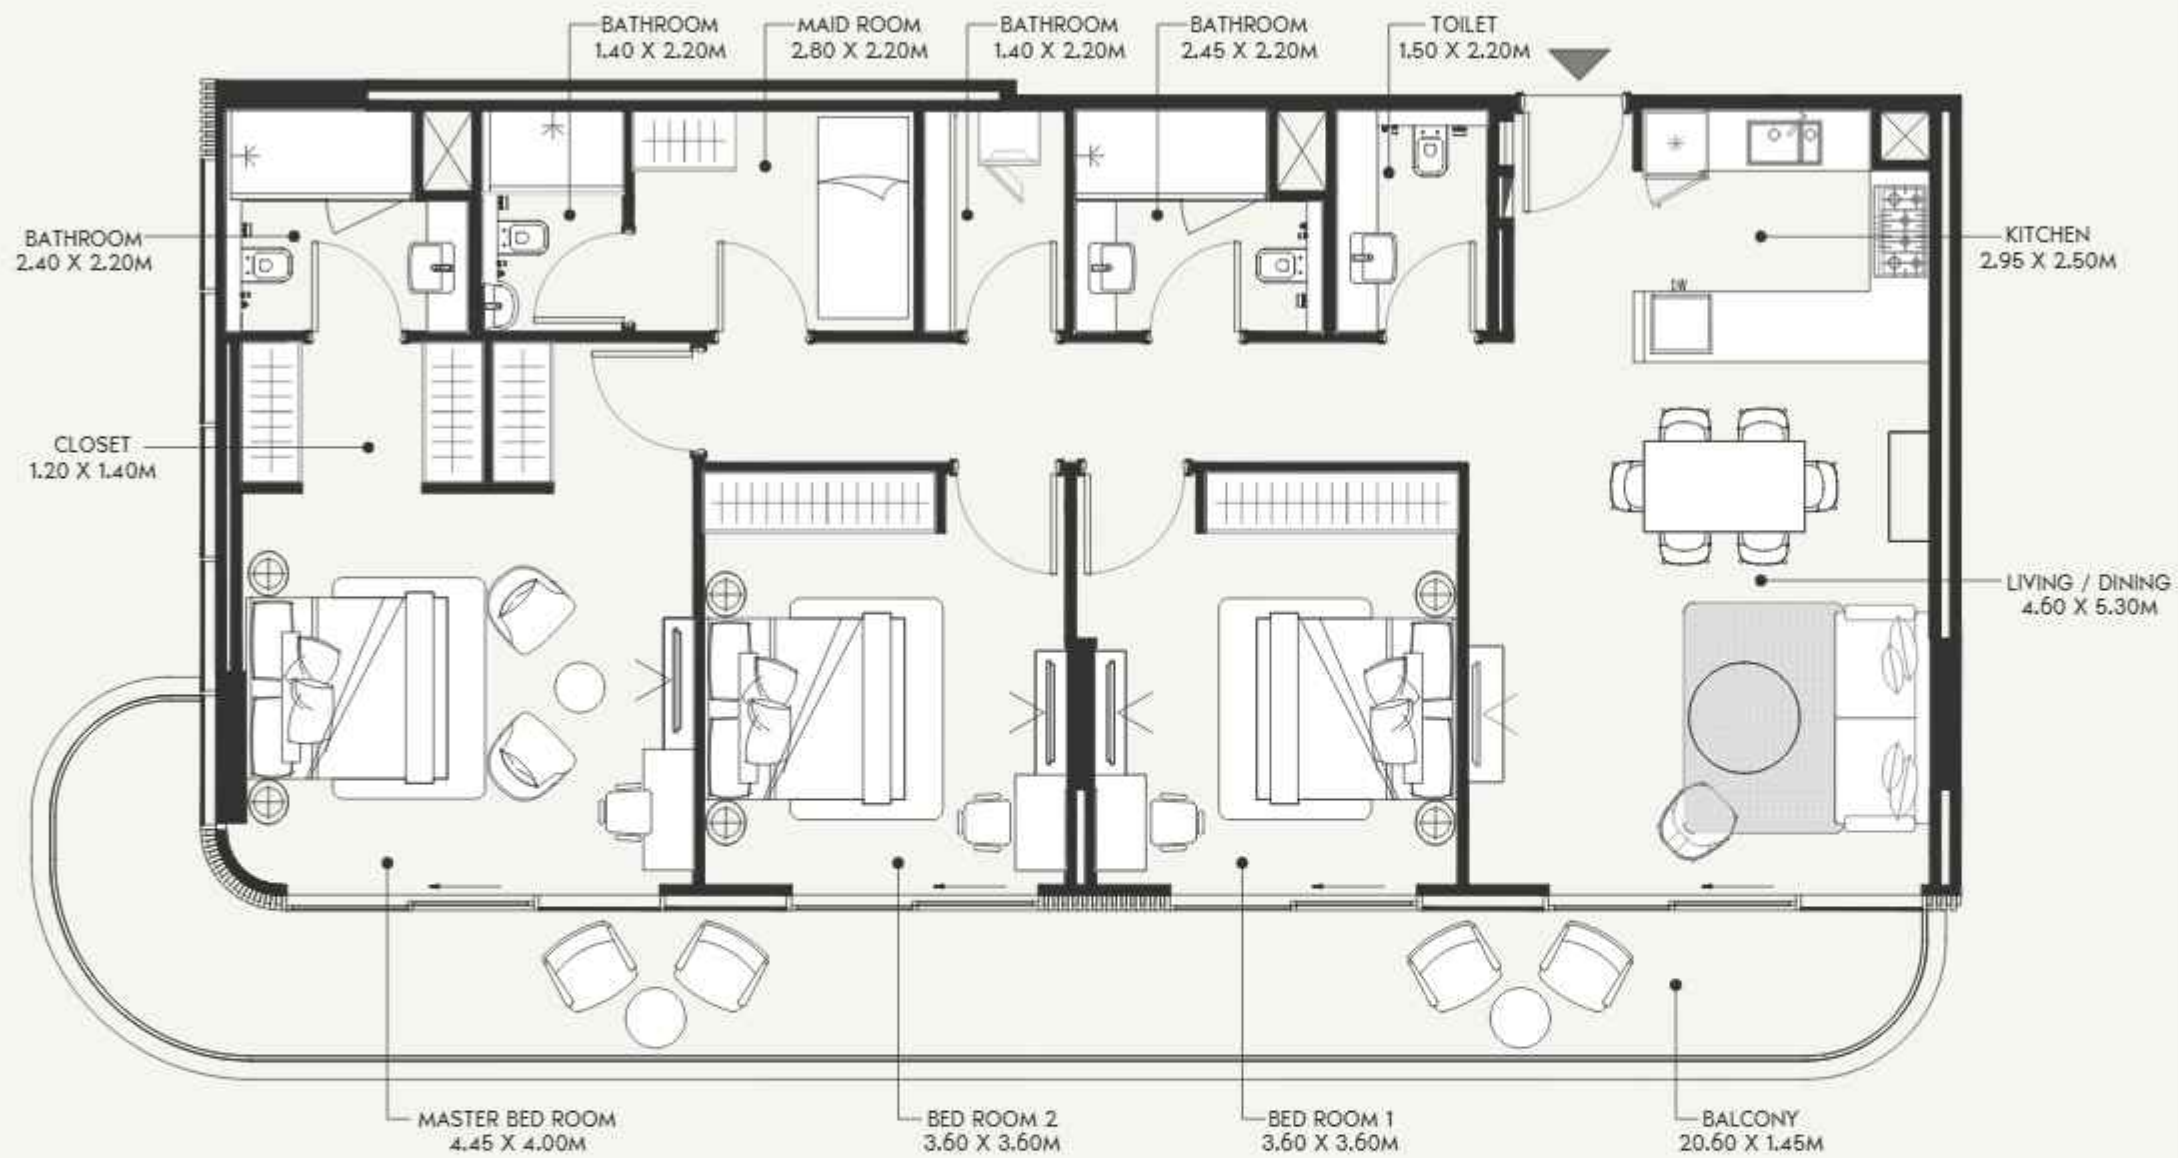

SCALE: N.T.S

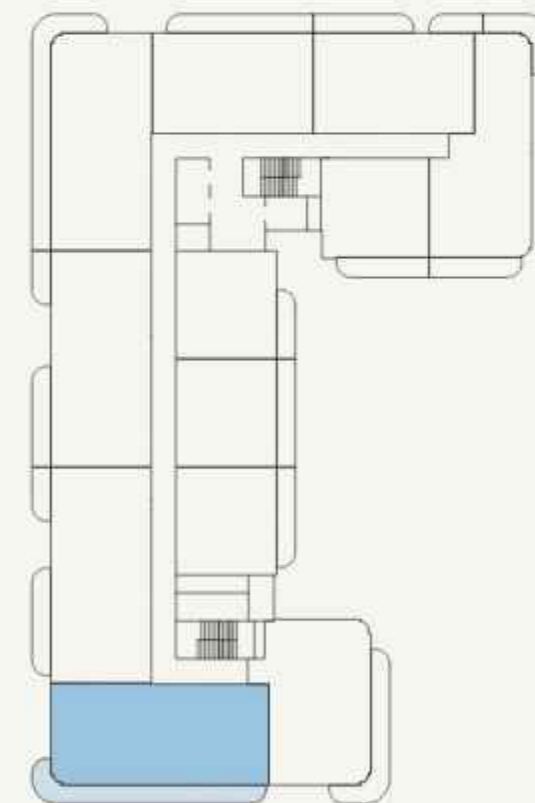

SCALE: N.T.S

AZIZI

FLOOR NO:
2ND FLOOR

UNIT TYPE:
3 BEDROOM (TYPE-02D)

APARTMENT AREA:
1468.96 SQ.FT. (136.47 SQ.M.)


BALCONY AREA:
331.42 SQ.FT. (30.79 SQ.M.)

DISCLAIMER:
THE COLORED MARKETING FLOOR PLANS PROVIDED BY THE DEVELOPER ARE FOR ILLUSTRATIVE PURPOSES ONLY. ACTUAL DIMENSIONS, LAYOUT, AND FINISHES MAY VARY FROM THOSE DEPICTED IN THE PLANS. FURNITURE, FIXTURES, AND EQUIPMENT SHOWN IN THE PLANS ARE FOR DECORATIVE PURPOSES ONLY AND ARE NOT INCLUDED IN THE PURCHASE OR LEASE OF THE PROPERTY. THE DEVELOPER RESERVES THE RIGHT TO MAKE MODIFICATIONS, REVISIONS, AND CHANGES TO THE FLOOR PLANS, SPECIFICATIONS, AND FEATURES WITHOUT PRIOR NOTICE.


TOTAL APARTMENT AREA:
1800.39 SQ.FT. (167.26 SQ.M.)

PROJECT NAME / BUILDING:
AFRA 026

UNIT NO:
205,305 & 905

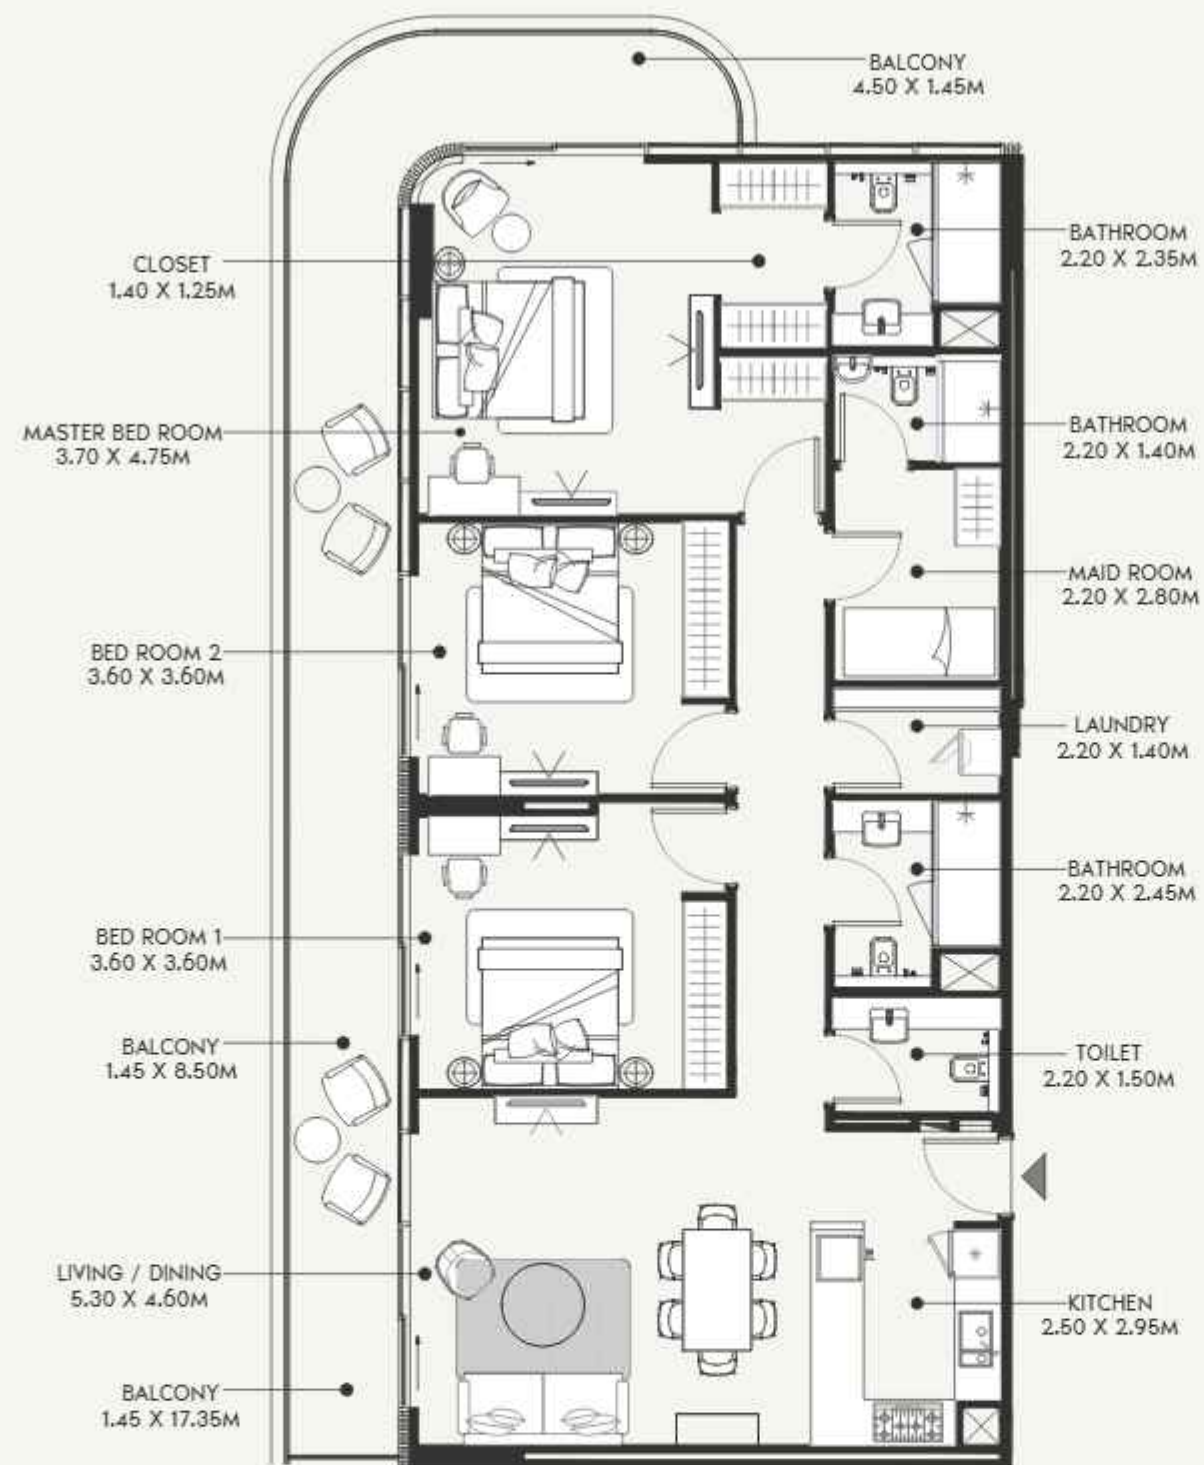

SCALE: N.T.S

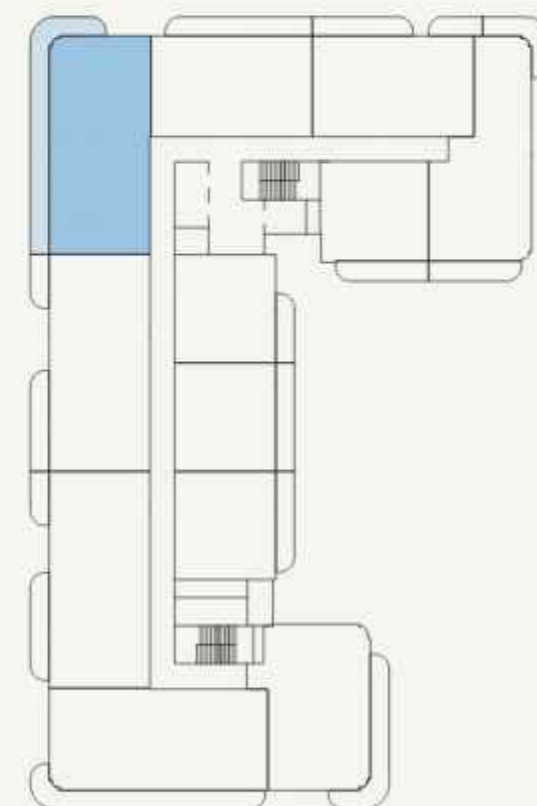

SCALE: N.T.S

AZIZI

FLOOR NO:
2ND FLOOR

UNIT TYPE:
3 BEDROOM (TYPE-02E)

APARTMENT AREA:
1476.28 SQ.FT. (137.15 SQ.M.)


BALCONY AREA:
369.31 SQ.FT. (34.31 SQ.M.)

DISCLAIMER:
THE COLORED MARKETING FLOOR PLANS PROVIDED BY THE DEVELOPER ARE FOR ILLUSTRATIVE PURPOSES ONLY. ACTUAL DIMENSIONS, LAYOUT, AND FINISHES MAY VARY FROM THOSE DEPICTED IN THE PLANS. FURNITURE, FIXTURES, AND EQUIPMENT SHOWN IN THE PLANS ARE FOR DECORATIVE PURPOSES ONLY AND ARE NOT INCLUDED IN THE PURCHASE OR LEASE OF THE PROPERTY. THE DEVELOPER RESERVES THE RIGHT TO MAKE MODIFICATIONS, REVISIONS, AND CHANGES TO THE FLOOR PLANS, SPECIFICATIONS, AND FEATURES WITHOUT PRIOR NOTICE.


TOTAL APARTMENT AREA:
1845.60 SQ.FT. (171.46 SQ.M.)

PROJECT NAME / BUILDING:
AFRA 026

UNIT NO:
208 TO 508,808 & 908

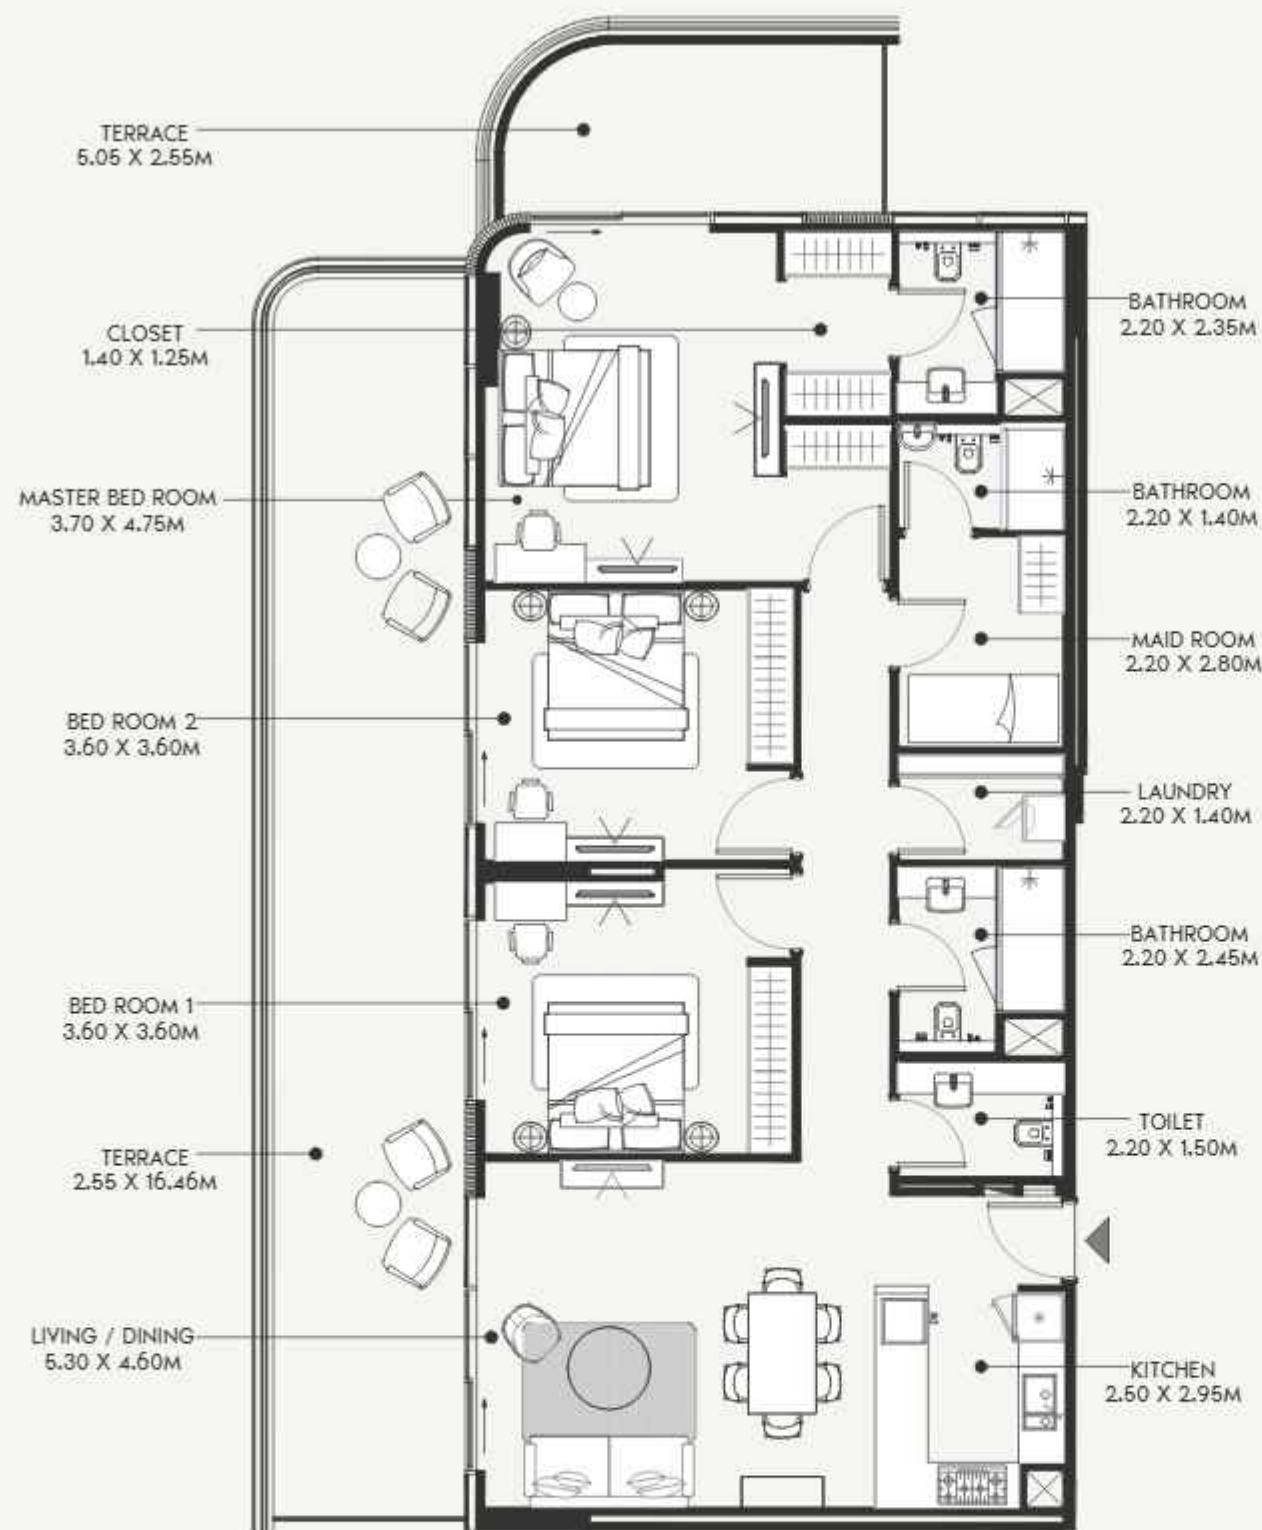

SCALE: N.T.S

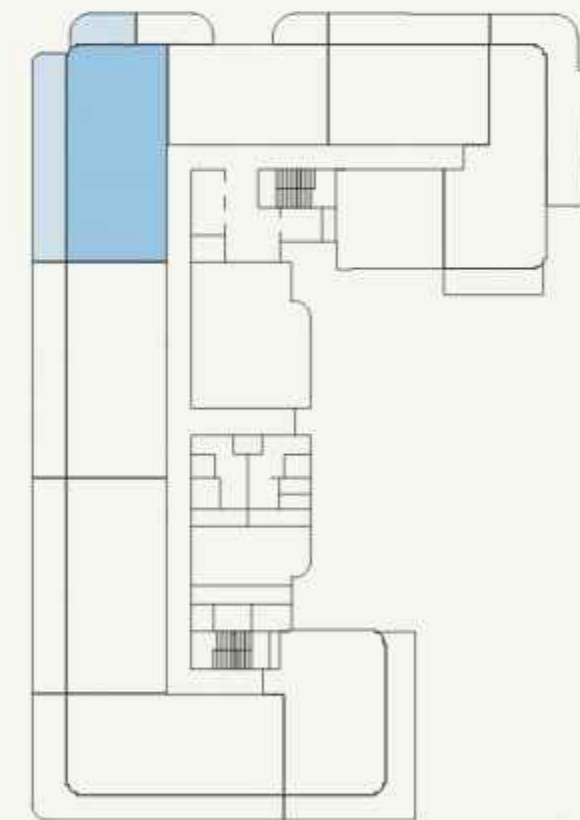

SCALE: N.T.S

AZIZI

FLOOR NO:

1ST FLOOR

UNIT TYPE:

3 BEDROOM (TYPE-02F)

APARTMENT AREA:

1475.21 SQ.FT. (137.05 SQ.M.)

BALCONY AREA:

618.39 SQ.FT. (57.45 SQ.M.)

DISCLAIMER:

THE COLORED MARKETING FLOOR PLANS PROVIDED BY THE DEVELOPER ARE FOR ILLUSTRATIVE PURPOSES ONLY. ACTUAL DIMENSIONS, LAYOUT, AND FINISHES MAY VARY FROM THOSE DEPICTED IN THE PLANS. FURNITURE, FIXTURES, AND EQUIPMENT SHOWN IN THE PLANS ARE FOR DECORATIVE PURPOSES ONLY AND ARE NOT INCLUDED IN THE PURCHASE OR LEASE OF THE PROPERTY. THE DEVELOPER RESERVES THE RIGHT TO MAKE MODIFICATIONS, REVISIONS, AND CHANGES TO THE FLOOR PLANS, SPECIFICATIONS, AND FEATURES WITHOUT PRIOR NOTICE.

TOTAL APARTMENT AREA:

2093.60 SQ.FT. (194.50 SQ.M.)

PROJECT NAME / BUILDING:


AFRA 026

UNIT NO:

105



SCALE: N.T.S

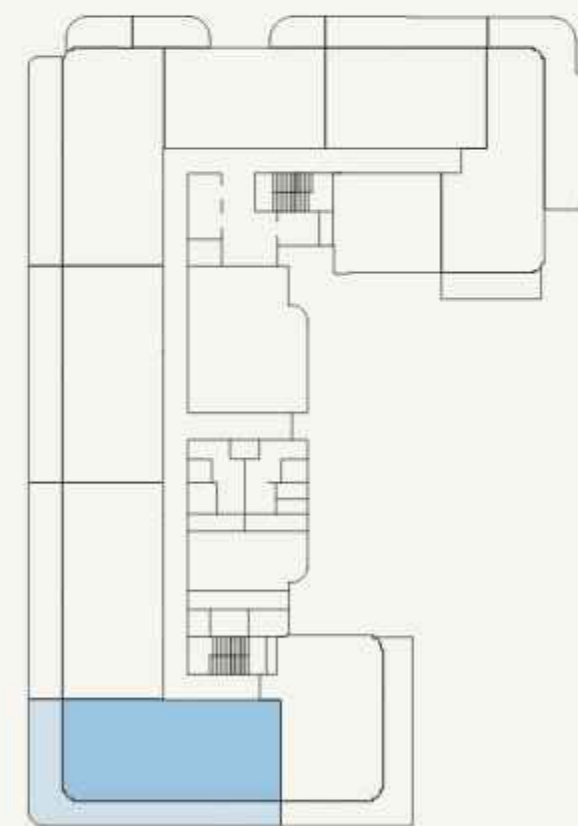

SCALE: N.T.S

AZIZI

FLOOR NO:
1ST FLOOR

UNIT TYPE:
3 BEDROOM (TYPE-02G)

APARTMENT AREA:
1468.53 SQ.FT. (136.43 SQ.M.)

BALCONY AREA:
674.58 SQ.FT. (62.67 SQ.M.)

DISCLAIMER:
THE COLORED MARKETING FLOOR PLANS PROVIDED BY THE DEVELOPER ARE FOR ILLUSTRATIVE PURPOSES ONLY. ACTUAL DIMENSIONS, LAYOUT, AND FINISHES MAY VARY FROM THOSE DERIVED IN THE PLANS. FURNITURE, FIXTURES, AND EQUIPMENT SHOWN IN THE PLANS ARE FOR DECORATIVE PURPOSES ONLY AND ARE NOT INCLUDED IN THE PURCHASE OR LEASE OF THE PROPERTY. THE DEVELOPER RESERVES THE RIGHT TO MAKE MODIFICATIONS, REVISIONS, AND CHANGES TO THE FLOOR PLANS, SPECIFICATIONS, AND FEATURES WITHOUT PRIOR NOTICE.

TOTAL APARTMENT AREA:
2143.11 SQ.FT. (199.10 SQ.M.)

PROJECT NAME / BUILDING:
AFRA 026

UNIT NO:
102



housebook Real Estate Company
since 2012 in the UAE

+971 (4) 412-5007

Managers of partnerships



Alevtina Kapustina



Svetlana Guseva

Office

Housebook Real Estate LCC

Marina Plaza, office 2502-01, Dubai, UAE

Company license: 1128098

ae.housebook.deals

partner@housebook.ae

