

The background image is a photograph of a contemporary living room. In the center, a light-colored, possibly beige or cream, modular sofa is positioned. To the right, a large, vibrant abstract painting with warm tones of red, orange, and white is mounted on the wall. On the left, a tall, slender potted plant with green foliage stands near a wall with a textured, honeycomb-like pattern. The overall lighting is warm and ambient.

WESTON

BY WADAN

Floor *Plans*

WESTON

BY WADAN

GROUND FLOOR PLAN




DISCLAIMER

ALL PLANS AND VISUALS ARE CONCEPTUAL AND FOR ILLUSTRATION ONLY. UNIT LAYOUTS, DIMENSIONS, AND ORIENTATIONS ARE INDICATIVE, NOT TO SCALE, AND MAY CHANGE WITHOUT NOTICE. FURNISHINGS SHOWN ARE REPRESENTATIONAL. FINAL SIZES AND AREAS ARE SUBJECT TO OFFICIAL SURVEY. THE DEVELOPER RESERVES THE RIGHT TO MAKE CHANGES AS REQUIRED.

WESTON

BY WADAN

1ST FLOOR PLAN

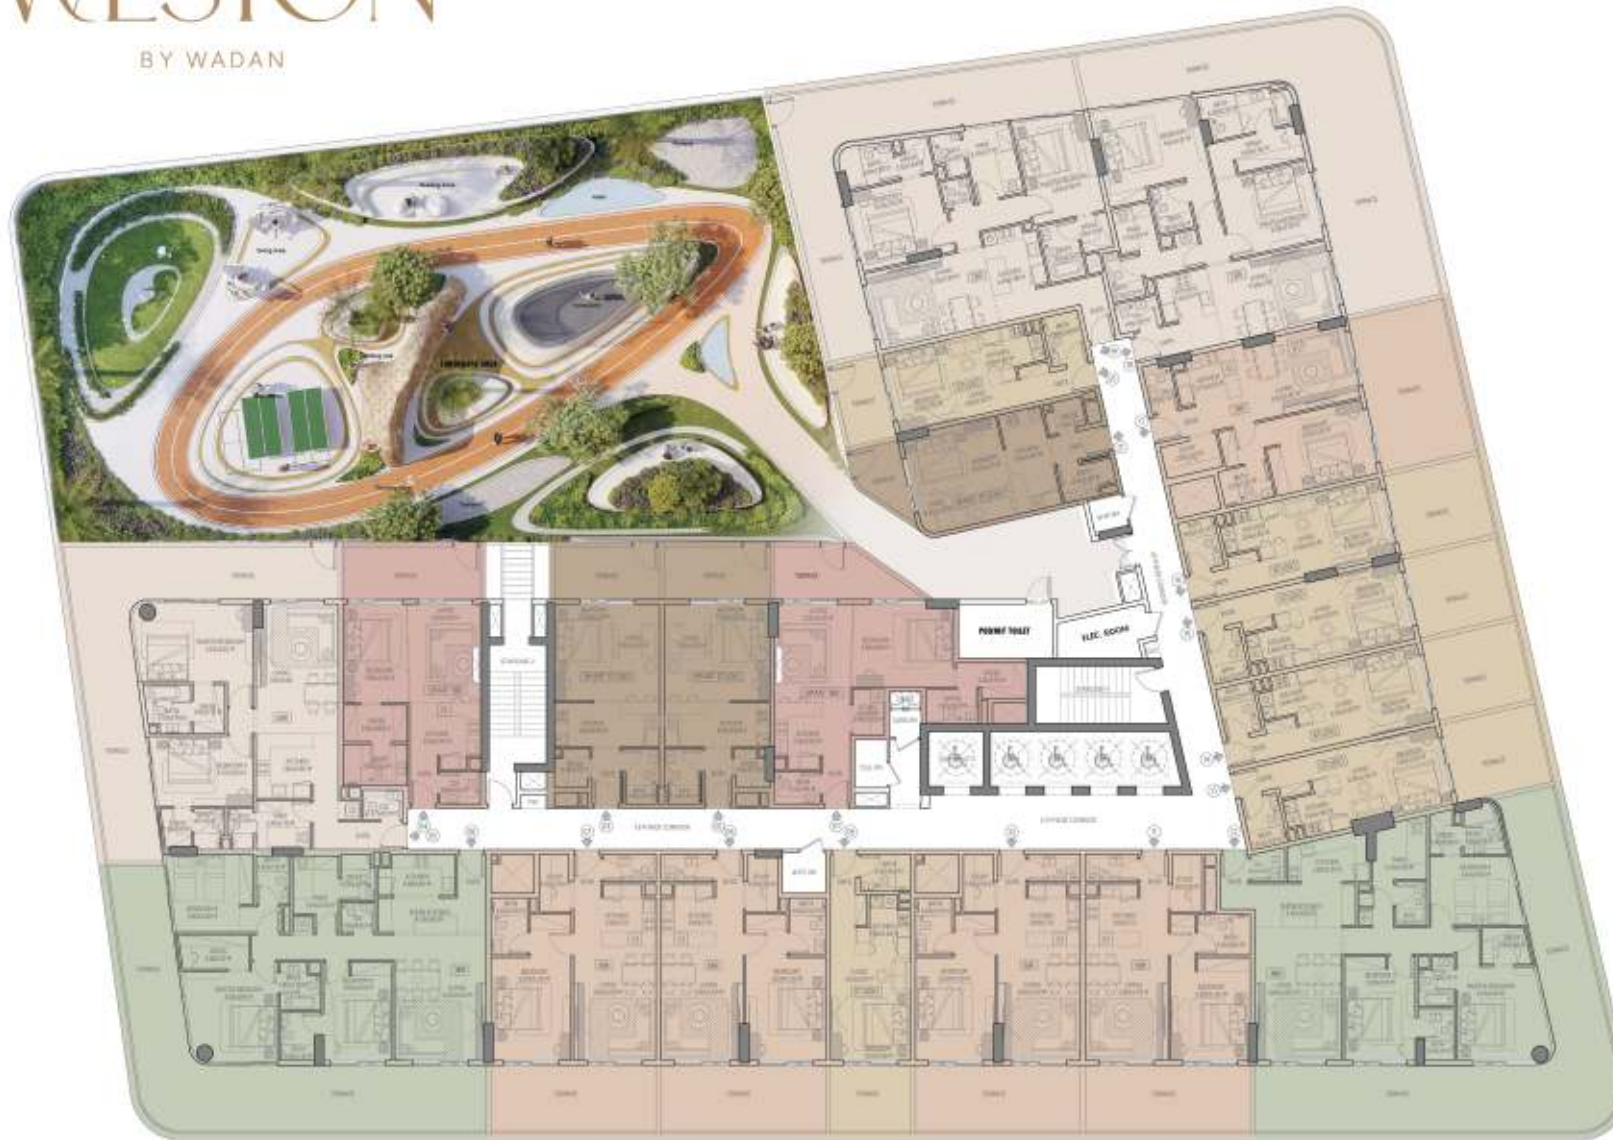


- STUDIO
- SMART STUDIO
- SMART 1 BEDROOM
- 1 BEDROOM
- 2 BEDROOMS
- 3 BEDROOMS



DISCLAIMER


ALL PLANS AND VISUALS ARE CONCEPTUAL AND FOR ILLUSTRATION ONLY. UNIT LAYOUTS, DIMENSIONS, AND ORIENTATIONS ARE INDICATIVE, NOT TO SCALE, AND MAY CHANGE WITHOUT NOTICE. FURNISHINGS SHOWN ARE REPRESENTATIONAL. FINAL SIZES AND AREAS ARE SUBJECT TO OFFICIAL SURVEY. THE DEVELOPER RESERVES THE RIGHT TO MAKE CHANGES AS REQUIRED.

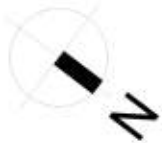


WESTON

BY WADAN

2, 4, 6, 8, 10, 12, 14
& 16TH FLOOR PLAN

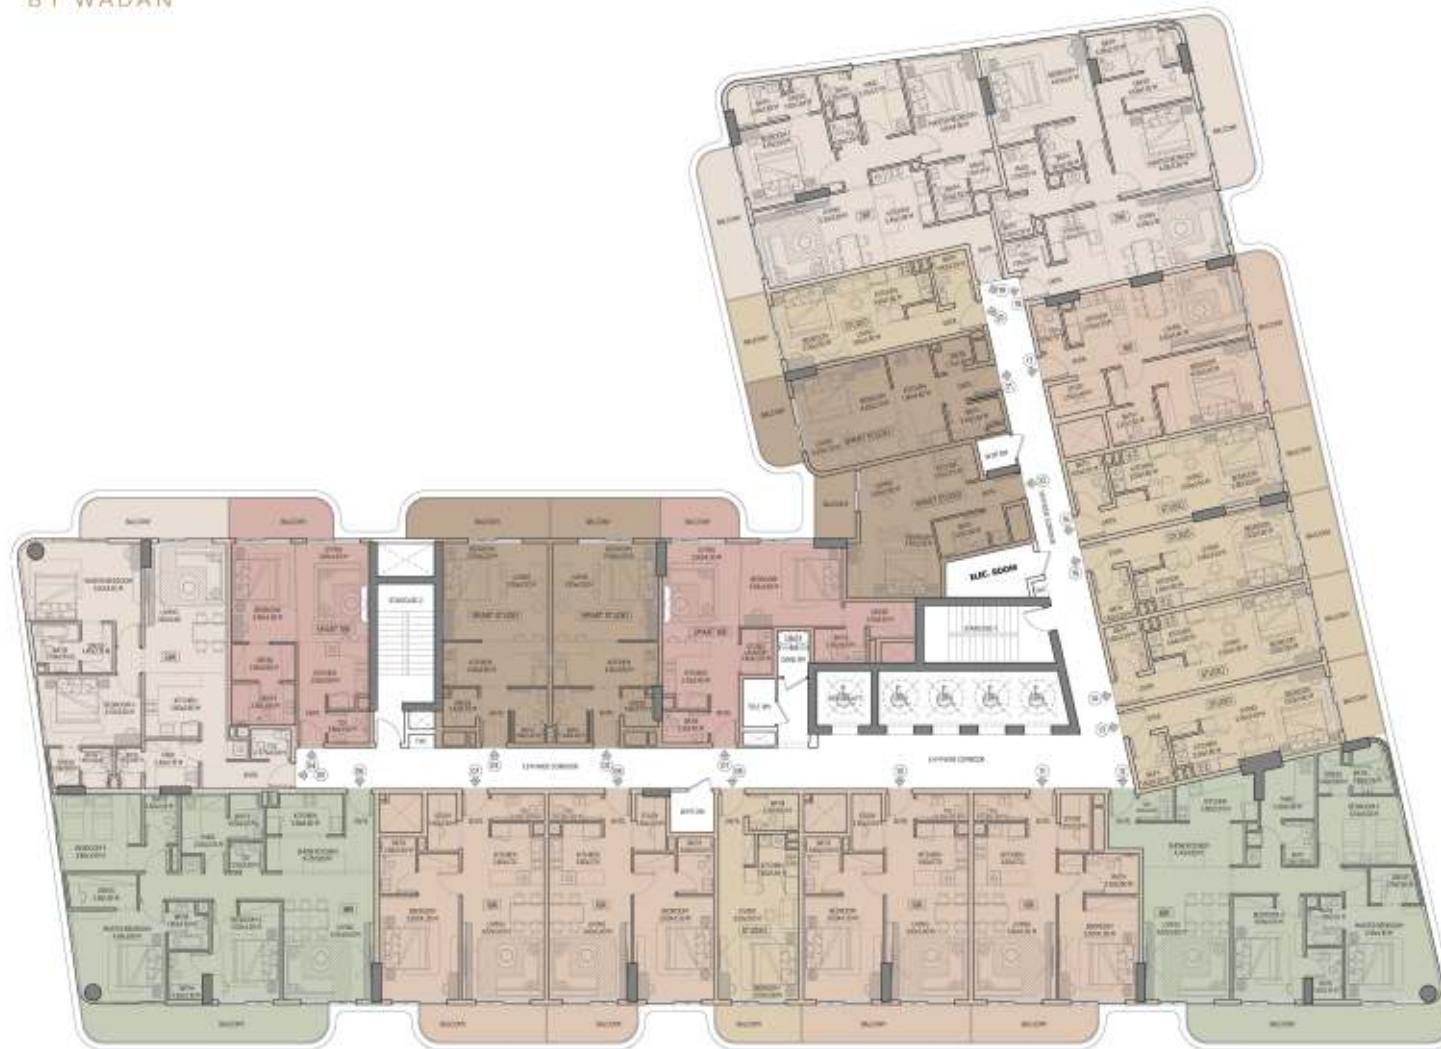

- STUDIO
- SMART STUDIO
- SMART 1 BEDROOM
- 1 BEDROOM
- 2 BEDROOMS
- 3 BEDROOMS

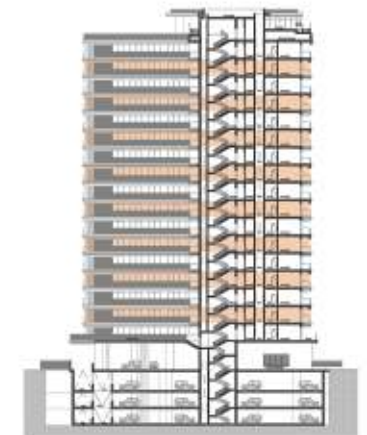

DISCLAIMER

ALL PLANS AND VISUALS ARE CONCEPTUAL AND FOR ILLUSTRATION ONLY. UNIT LAYOUTS, DIMENSIONS, AND ORIENTATIONS ARE INDICATIVE, NOT TO SCALE, AND MAY CHANGE WITHOUT NOTICE. FURNISHINGS SHOWN ARE REPRESENTATIONAL. FINAL SIZES AND AREAS ARE SUBJECT TO OFFICIAL SURVEY. THE DEVELOPER RESERVES THE RIGHT TO MAKE CHANGES AS REQUIRED.



WESTON

BY WADAN

3, 5, 7, 9, 11, 13, 15
& 17TH FLOOR PLAN




- STUDIO
- SMART STUDIO
- SMART 1 BEDROOM
- 1 BEDROOM
- 2 BEDROOMS
- 3 BEDROOMS



DISCLAIMER

ALL PLANS AND VISUALS ARE CONCEPTUAL AND FOR ILLUSTRATION ONLY. UNIT LAYOUTS, DIMENSIONS, AND ORIENTATIONS ARE INDICATIVE, NOT TO SCALE, AND MAY CHANGE WITHOUT NOTICE. FURNISHINGS SHOWN ARE REPRESENTATIONAL. FINAL SIZES AND AREAS ARE SUBJECT TO OFFICIAL SURVEY. THE DEVELOPER RESERVES THE RIGHT TO MAKE CHANGES AS REQUIRED.

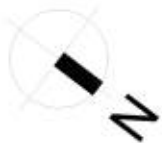



ALL PLANS AND VISUALS ARE CONCEPTUAL AND FOR ILLUSTRATION ONLY. UNIT LAYOUTS, DIMENSIONS, AND ORIENTATIONS ARE INDICATIVE, NOT TO SCALE, AND MAY CHANGE WITHOUT NOTICE. FURNISHINGS SHOWN ARE REPRESENTATIONAL. FINAL SIZES AND AREAS ARE SUBJECT TO OFFICIAL SURVEY. THE DEVELOPER RESERVES THE RIGHT TO MAKE CHANGES AS REQUIRED.



housebook

international real estate
IT-platform for agents

WhatsApp for communication 

Managers of partnerships



Alevtina
Kapustina



Svetlana
Guseva

housebook.deals

partner@housebook.deals